

PRELIMINARY R-O-W PIMA COUNTY INDEX SHEET  
ARIZONA STATE LAND DEPARTMENT



SHEET NUMBER	LEASE NUMBER	TOWNSHIP RANGE SECTION
SHT-01	005-000200	11S-17E-2
SHT-02	005-001026	11S-17E-11
SHT-03	005-001589	11S-17E-12
SHT-04	005-000115	11S-17E-13
SHT-05	005-000115	11S-18E-18
SHT-06	005-000115	11S-18E-19
SHT-07	005-000115	11S-18E-20
SHT-08	005-000115	11S-18E-29
SHT-09	005-000115	11S-18E-32
SHT-10	005-002390	12S-18E-5
SHT-11	005-000115	12S-18E-5

SHEET NUMBER	LEASE NUMBER	TOWNSHIP RANGE SECTION
SHT-12	005-001110	12S-18E-8
SHT-13	005-001110	12S-18E-17
SHT-14	005-001110	12S-18E-16
SHT-15	005-001110	12S-18E-21
SHT-16	005-001110	12S-18E-22
SHT-17	005-001110	12S-18E-27
SHT-18	005-001110	12S-18E-26
SHT-19	005-001110	12S-18E-35
SHT-20	005-001110	12S-18E-36
SHT-21	005-001110	13S-18E-1
SHT-22	005-001110	13S-18E-12



	LINEAR FEET	SQUARE FEET	ACRES
R-O-W LINE A	85077	19150827	439.642

PROJECT: SW TRANSMISSION
JOB NUMBER: 1016037162
DATE: 8/10/2016
SCALE: NA
TRACT ID:
DRAWN BY: JAH





**SAM**  
SURVEYING-GENERAL MAPPING-ENGINEERING

555 Zang St., Suite 210 Lakewood CO, 80228  
Ph: (303) 988-5852 Fax: (303) 988-2195  
EMAIL: info@sam.biz

SUNZIA  
SOUTHWEST TRANSMISSION  
PROJECT  
ASLD ROW APPLICATION  
PIMA COUNTY, ARIZONA

PRELIMINARY R-O-W EXHIBIT LINE A  
ARIZONA STATE LAND DEPARTMENT

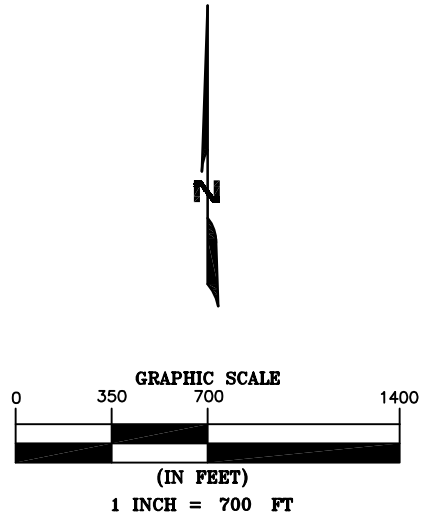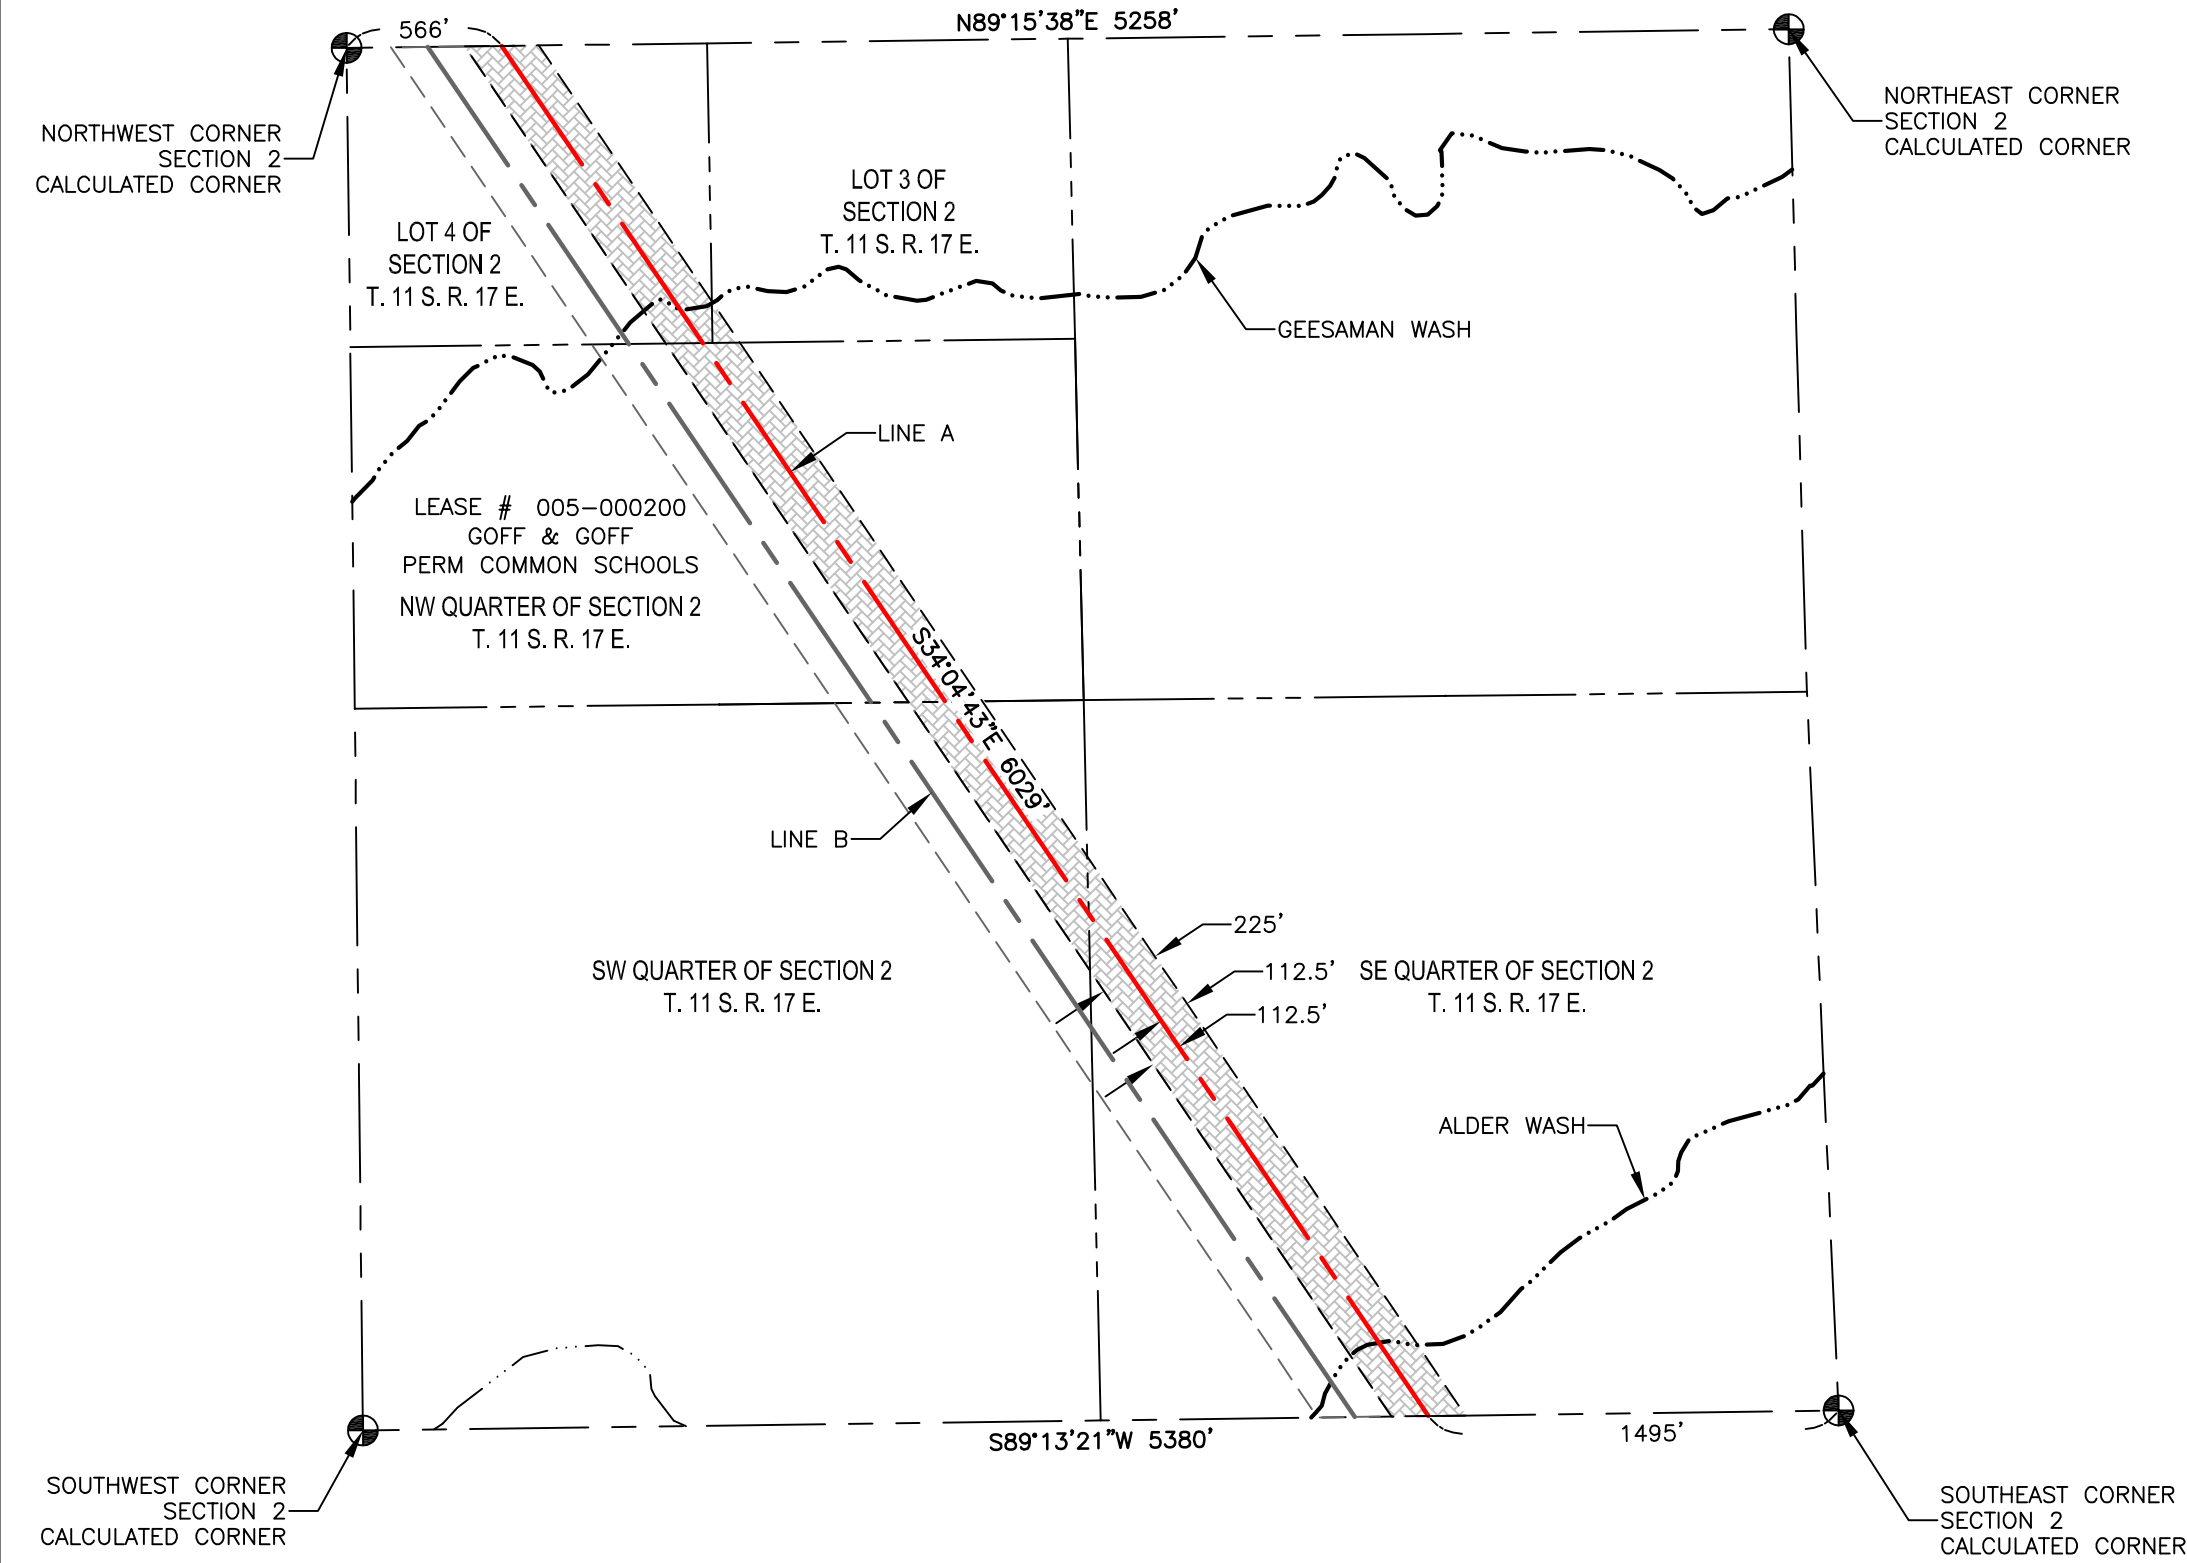

ARIZONA STATE LAND DEPARTMENT  
SECTION. 2  
TOWNSHIP. 11S  
RANGE. 17E

- LEGEND**
- RIGHT OF WAY CENTERLINE
  - SECTION LINE
  - QUARTER SECTION LINE
  - FLOWLINES
  - WATERBODY
  - RIGHT OF WAY LINE A
  - CALCULATED SECTION CORNER

- NOTES:
- THIS EXHIBIT DOES NOT REPRESENT A MONUMENTED LAND SURVEY.
  - BOUNDARY LINES SHOWN HEREON ARE FROM GIS DATABASES.
  - ALL FEMA AND 404 WATERWAY INFORMATION SHOWN IS OF BEST REPRESENTATION OF AVAILABLE MAPS
  - SURVEYING AND MAPPING, INC. ACCEPTS NO LIABILITY WITH RESPECT TO THE ACCURACY OF THE RECORD INFORMATION PROVIDED BY OTHERS.
  - ALL BEARINGS ARE GRID BEARINGS AND ARE BASED ON NAD83 ARIZONA STATE PLANE, CENTRAL ZONE. ALL DISTANCES ARE REPRESENTED IN GRID VALUES, MEASURED IN INTERNATIONAL FEET, AND ARE BASED ON SAID HORIZONTAL DATUM.

	LINEAR FEET	SQUARE FEET	ACRES
R-O-W LINE A	6029	1357209	31.157

PROJECT: SW TRANSMISSION  
JOB NUMBER: 1016037162  
DATE: 8/10/2016  
SCALE: 1" = 700'  
TRACT ID:  
DRAWN BY: FMB



**SAM**  
SURVEYING & MAPPING ENGINEERS  
555 Zang St., Suite 210 Lakewood CO, 80228  
Ph: (303) 988-5852 Fax: (303) 988-2195  
EMAIL: info@sam.biz


SUNZIA  
SOUTHWEST TRANSMISSION  
PROJECT  
ASLD ROW APPLICATION  
PIMA COUNTY, ARIZONA

SHT-01\_005-000200-SUNZIA PRELIM ROW 11S-17E-2 A.DWG

PRELIMINARY R-O-W EXHIBIT LINE A  
ARIZONA STATE LAND DEPARTMENT

NORTHWEST CORNER  
SECTION 11  
CALCULATED CORNER

NORTHEAST CORNER  
SECTION 11  
CALCULATED CORNER

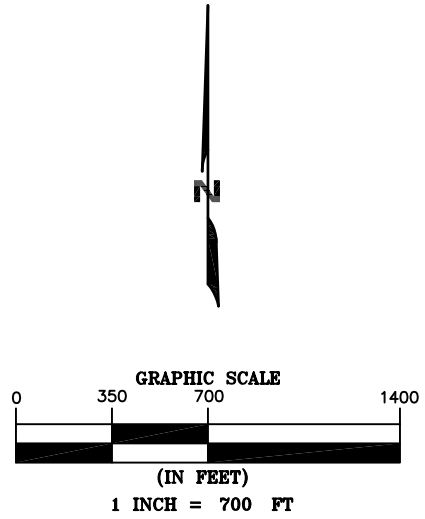

ARIZONA STATE LAND DEPARTMENT  
SECTION. 11  
TOWNSHIP. 11S  
RANGE. 17E

**LEGEND**

- RIGHT OF WAY CENTERLINE
- SECTION LINE
- QUARTER SECTION LINE
- FLOWLINES
- WATERBODY
- RIGHT OF WAY LINE A
- CALCULATED SECTION CORNER

- NOTES:
- THIS EXHIBIT DOES NOT REPRESENT A MONUMENTED LAND SURVEY.
  - BOUNDARY LINES SHOWN HEREON ARE FROM GIS DATABASES.
  - ALL FEMA AND 404 WATERWAY INFORMATION SHOWN IS OF BEST REPRESENTATION OF AVAILABLE MAPS
  - SURVEYING AND MAPPING, INC. ACCEPTS NO LIABILITY WITH RESPECT TO THE ACCURACY OF THE RECORD INFORMATION PROVIDED BY OTHERS.
  - ALL BEARINGS ARE GRID BEARINGS AND ARE BASED ON NAD83 ARIZONA STATE PLANE, CENTRAL ZONE. ALL DISTANCES ARE REPRESENTED IN GRID VALUES, MEASURED IN INTERNATIONAL FEET, AND ARE BASED ON SAID HORIZONTAL DATUM.

	LINEAR FEET	SQUARE FEET	ACRES
R-O-W LINE A	2629	591699	13.584

PROJECT: SW TRANSMISSION
JOB NUMBER: 1016037162
DATE: 8/10/2016
SCALE: 1" = 700'
TRACT ID:
DRAWN BY: FBL



**SAM**  
SURVEYING & MAPPING ENGINEERING

555 Zang St., Suite 210 Lakewood CO, 80228  
Ph: (303) 988-5852 Fax: (303) 988-2195  
EMAIL: info@sam.biz


SUNZIA  
SOUTHWEST TRANSMISSION  
PROJECT  
ASLD ROW APPLICATION  
PIMA COUNTY, ARIZONA

SHT-02\_005-001026-SUNZIA PRELIM ROW 11S-17E-11 A.DWG

PRELIMINARY R-O-W EXHIBIT LINE A  
ARIZONA STATE LAND DEPARTMENT

NORTHWEST CORNER  
SECTION 12  
CALCULATED CORNER

NORTHEAST CORNER  
SECTION 12  
CALCULATED CORNER

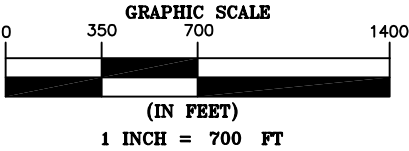

ARIZONA STATE LAND DEPARTMENT  
SECTION. 12  
TOWNSHIP. 11S  
RANGE. 17E

LEGEND

- RIGHT OF WAY CENTERLINE
- SECTION LINE
- QUARTER SECTION LINE
- FLOWLINES
- WATERBODY
- RIGHT OF WAY LINE A
- CALCULATED SECTION CORNER

- NOTES:
- THIS EXHIBIT DOES NOT REPRESENT A MONUMENTED LAND SURVEY.
  - BOUNDARY LINES SHOWN HEREON ARE FROM GIS DATABASES.
  - ALL FEMA AND 404 WATERWAY INFORMATION SHOWN IS OF BEST REPRESENTATION OF AVAILABLE MAPS
  - SURVEYING AND MAPPING, INC. ACCEPTS NO LIABILITY WITH RESPECT TO THE ACCURACY OF THE RECORD INFORMATION PROVIDED BY OTHERS.
  - ALL BEARINGS ARE GRID BEARINGS AND ARE BASED ON NAD83 ARIZONA STATE PLANE, CENTRAL ZONE. ALL DISTANCES ARE REPRESENTED IN GRID VALUES, MEASURED IN INTERNATIONAL FEET, AND ARE BASED ON SAID HORIZONTAL DATUM.

SOUTHWEST CORNER  
SECTION 12  
CALCULATED CORNER

SOUTHEAST CORNER  
SECTION 12  
CALCULATED CORNER

	LINEAR FEET	SQUARE FEET	ACRES
R-O-W LINE A	4324	973173	22.341

PROJECT: SW TRANSMISSION  
JOB NUMBER: 1016037162  
DATE: 8/10/2016  
SCALE: 1" = 700'  
TRACT ID:  
DRAWN BY: JAH




SUNZIA  
SOUTHWEST TRANSMISSION  
PROJECT  
ASLD ROW APPLICATION  
PIMA COUNTY, ARIZONA

PRELIMINARY R-O-W EXHIBIT LINE A  
ARIZONA STATE LAND DEPARTMENT

NORTHWEST CORNER  
SECTION 13  
CALCULATED CORNER

NORTHEAST CORNER  
SECTION 13  
CALCULATED CORNER

N

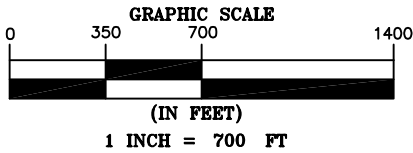

ARIZONA STATE LAND DEPARTMENT

SECTION. 13

TOWNSHIP. 11S

RANGE. 17E

LEGEND

- RIGHT OF WAY CENTERLINE
- SECTION LINE
- QUARTER SECTION LINE
- FLOWLINES
- WATERBODY
- RIGHT OF WAY LINE A
- CALCULATED SECTION CORNER

NOTES:

- THIS EXHIBIT DOES NOT REPRESENT A MONUMENTED LAND SURVEY.
- BOUNDARY LINES SHOWN HEREON ARE FROM GIS DATABASES.
- ALL FEMA AND 404 WATERWAY INFORMATION SHOWN IS OF BEST REPRESENTATION OF AVAILABLE MAPS
- SURVEYING AND MAPPING, INC. ACCEPTS NO LIABILITY WITH RESPECT TO THE ACCURACY OF THE RECORD INFORMATION PROVIDED BY OTHERS.
- ALL BEARINGS ARE GRID BEARINGS AND ARE BASED ON NAD83 ARIZONA STATE PLANE, CENTRAL ZONE. ALL DISTANCES ARE REPRESENTED IN GRID VALUES, MEASURED IN INTERNATIONAL FEET, AND ARE BASED ON SAID HORIZONTAL DATUM.

SOUTHWEST CORNER  
SECTION 13  
CALCULATED CORNER

SOUTHEAST CORNER  
SECTION 13  
CALCULATED CORNER

	LINEAR FEET	SQUARE FEET	ACRES
R-O-W LINE A	3041	684439	15.713

PROJECT: SW TRANSMISSION  
JOB NUMBER: 1016037162  
DATE: 8/10/2016  
SCALE: 1" = 700'  
TRACT ID:  
DRAWN BY: FBL



SUNZIA  
SOUTHWEST TRANSMISSION  
PROJECT  
ASLD ROW APPLICATION  
PIMA COUNTY, ARIZONA


SHT-04\_005-000115-SUNZIA PRELIM ROW 11S-17E-13 A.DWG

PRELIMINARY R-O-W EXHIBIT LINE A  
ARIZONA STATE LAND DEPARTMENT

NORTHWEST CORNER  
SECTION 18  
CALCULATED CORNER

NORTHEAST CORNER  
SECTION 18  
CALCULATED CORNER

N

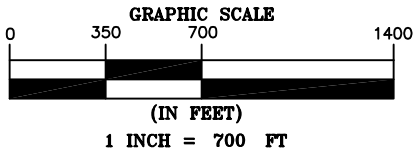

ARIZONA STATE LAND DEPARTMENT

SECTION. 18

TOWNSHIP. 11S

RANGE. 18E

LEGEND

- RIGHT OF WAY CENTERLINE
- SECTION LINE
- QUARTER SECTION LINE
- FLOWLINES
- WATERBODY
- RIGHT OF WAY LINE A
- CALCULATED SECTION CORNER

- NOTES:
- THIS EXHIBIT DOES NOT REPRESENT A MONUMENTED LAND SURVEY.
  - BOUNDARY LINES SHOWN HEREON ARE FROM GIS DATABASES.
  - ALL FEMA AND 404 WATERWAY INFORMATION SHOWN IS OF BEST REPRESENTATION OF AVAILABLE MAPS
  - SURVEYING AND MAPPING, INC. ACCEPTS NO LIABILITY WITH RESPECT TO THE ACCURACY OF THE RECORD INFORMATION PROVIDED BY OTHERS.
  - ALL BEARINGS ARE GRID BEARINGS AND ARE BASED ON NAD83 ARIZONA STATE PLANE, CENTRAL ZONE. ALL DISTANCES ARE REPRESENTED IN GRID VALUES, MEASURED IN INTERNATIONAL FEET, AND ARE BASED ON SAID HORIZONTAL DATUM.

LEASE # 005-000115  
PIMA COUNTY  
PERM COMMON SCHOOLS (INMTY SELECT)  
NW QUARTER OF SECTION 18  
T. 11 S. R. 18 E.

SW QUARTER OF SECTION 18  
T. 11 S. R. 18 E.

SE QUARTER OF SECTION 18  
T. 11 S. R. 18 E.

N00°44'41"W 5275'

3159'

LINE A

LINE B

S46°39'34"E 4549'

S89°21'15"W 5273'

2006'

SOUTHEAST CORNER  
SECTION 18  
CALCULATED CORNER

SOUTHWEST CORNER  
SECTION 18  
CALCULATED CORNER

	LINEAR FEET	SQUARE FEET	ACRES
R-O-W LINE A	4549	1023961	23.507



PROJECT: SW TRANSMISSION  
JOB NUMBER: 1016037162  
DATE: 8/10/2016  
SCALE: 1" = 700'  
TRACT ID:  
DRAWN BY: FBL



SUNZIA  
SOUTHWEST TRANSMISSION  
PROJECT  
ASLD ROW APPLICATION  
PIMA COUNTY, ARIZONA

SHT-05 005-000115-SUNZIA PRELIM ROW 11S-18E-18 A.DWG

PRELIMINARY R-O-W EXHIBIT LINE A  
ARIZONA STATE LAND DEPARTMENT

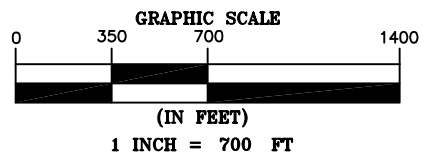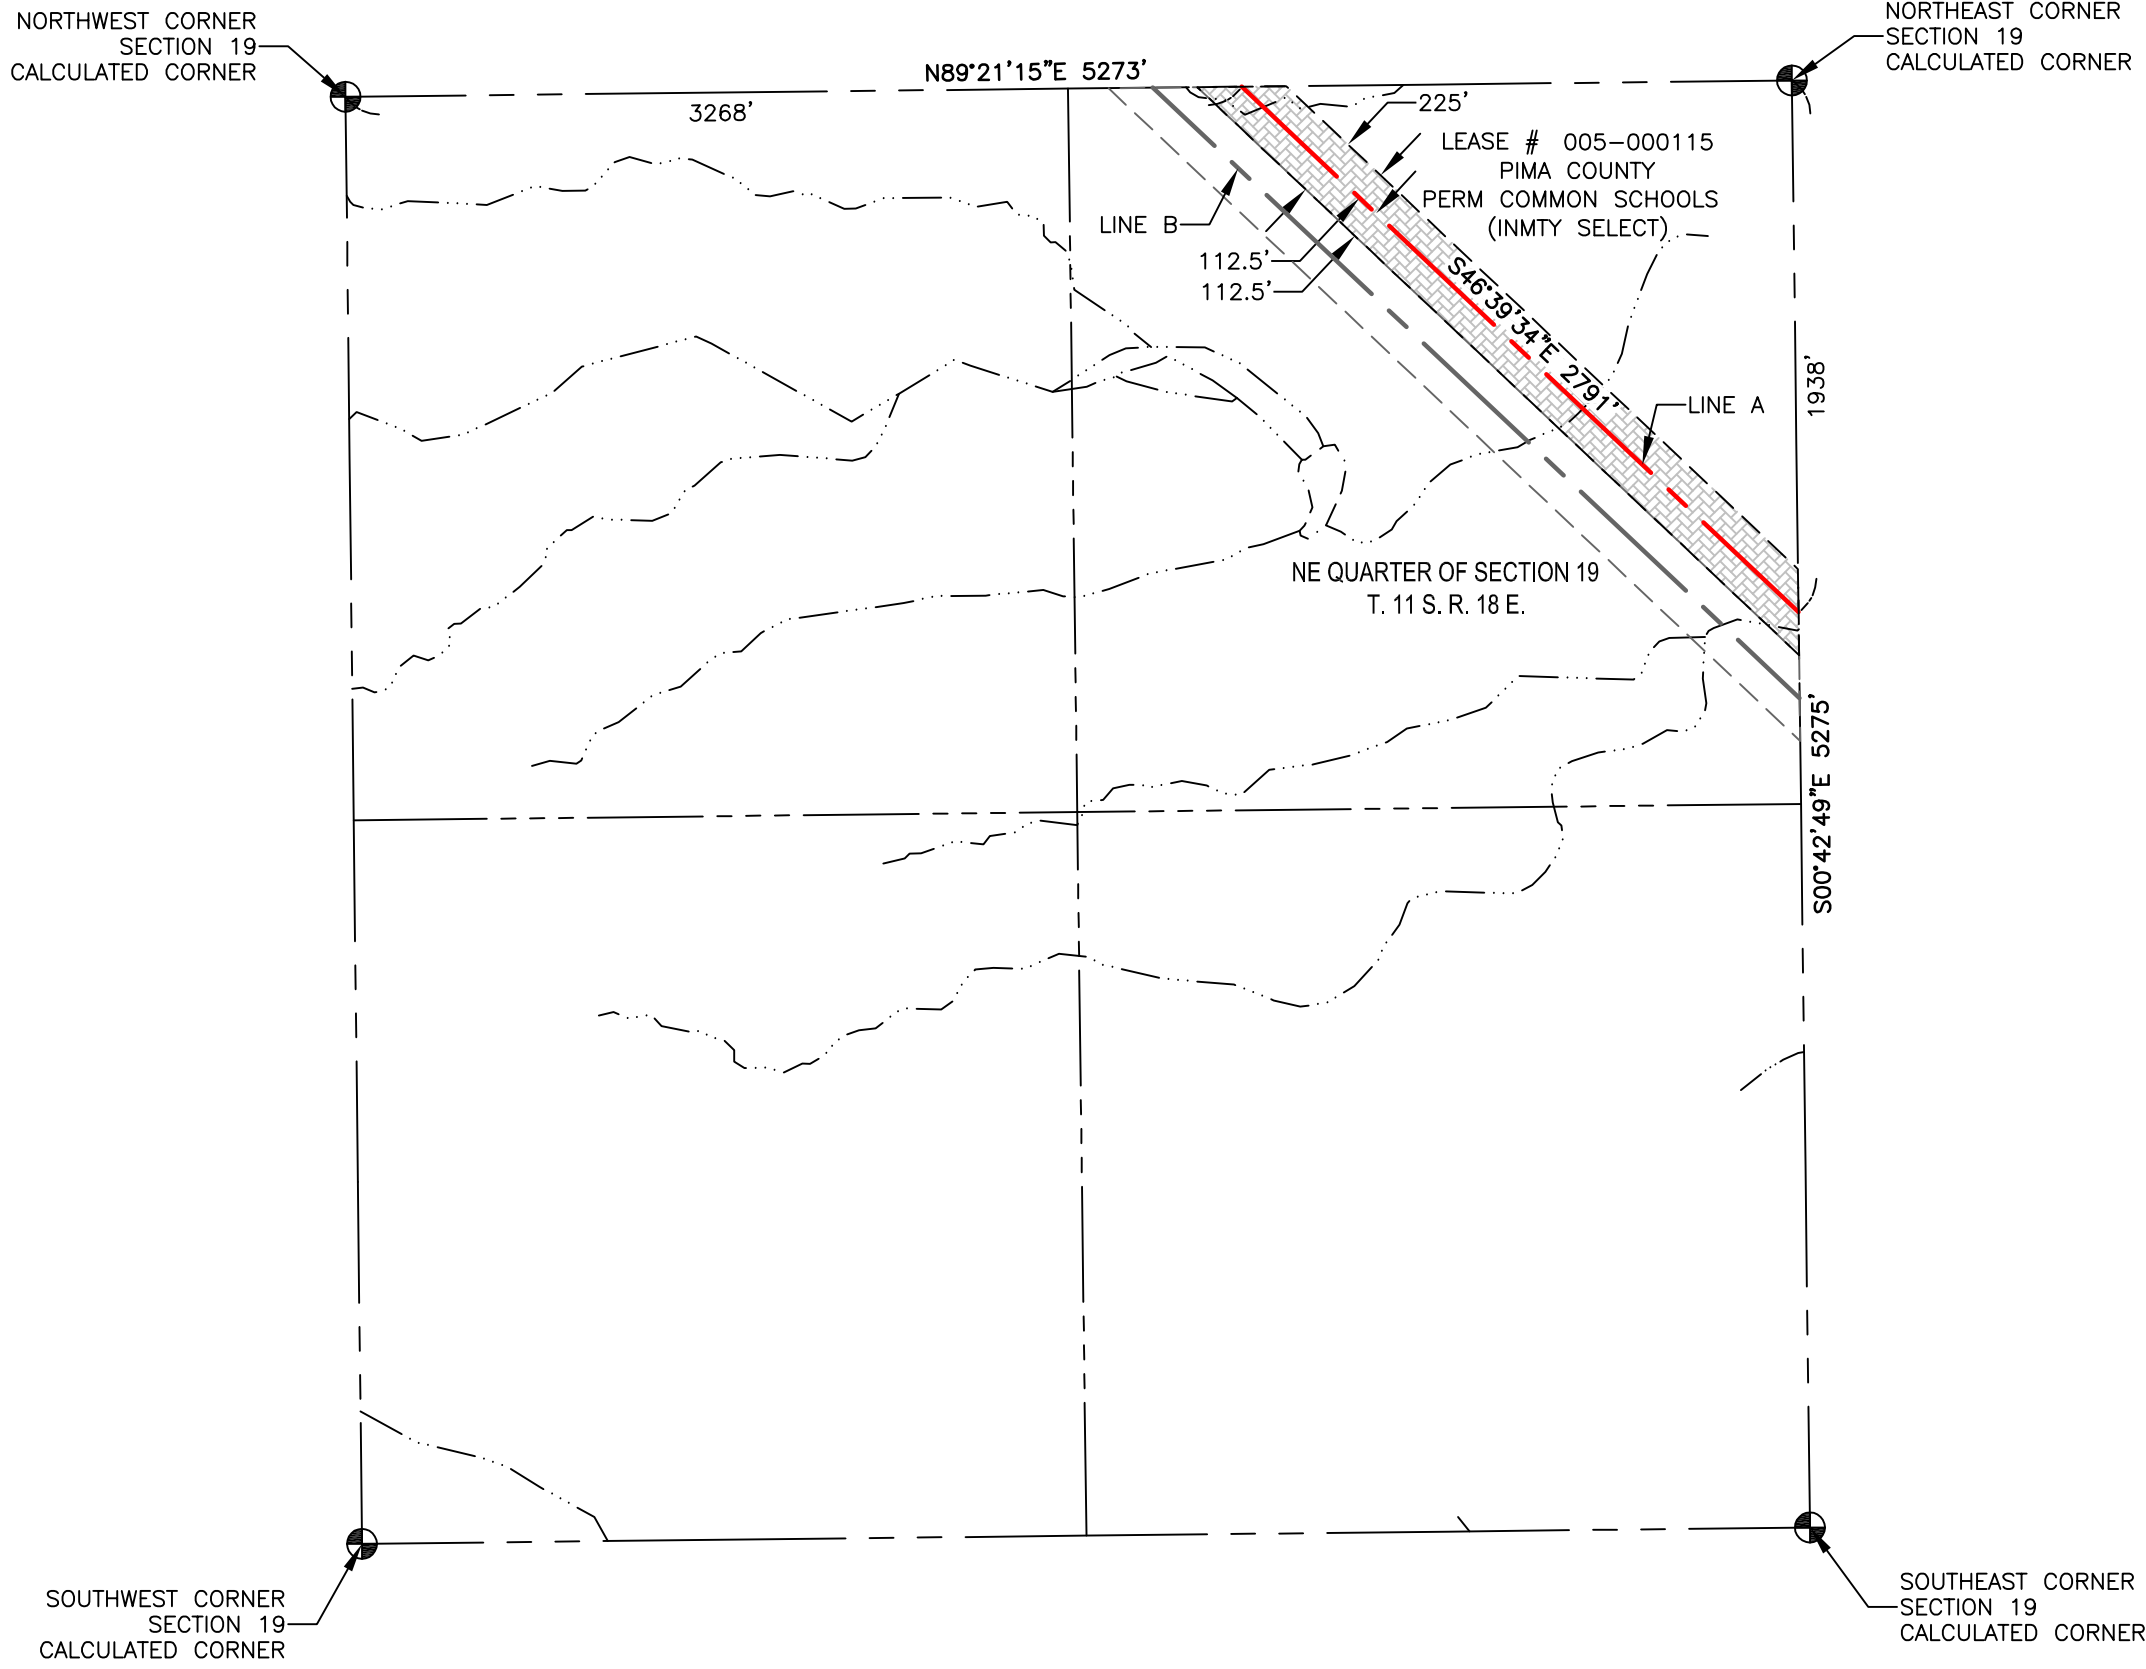

ARIZONA STATE LAND DEPARTMENT  
SECTION. 19  
TOWNSHIP. 11S  
RANGE. 18E

- LEGEND**
- RIGHT OF WAY CENTERLINE
  - SECTION LINE
  - QUARTER SECTION LINE
  - FLOWLINES
  - WATERBODY
  - RIGHT OF WAY LINE A
  - CALCULATED SECTION CORNER

- NOTES:
- THIS EXHIBIT DOES NOT REPRESENT A MONUMENTED LAND SURVEY.
  - BOUNDARY LINES SHOWN HEREON ARE FROM GIS DATABASES.
  - ALL FEMA AND 404 WATERWAY INFORMATION SHOWN IS OF BEST REPRESENTATION OF AVAILABLE MAPS
  - SURVEYING AND MAPPING, INC. ACCEPTS NO LIABILITY WITH RESPECT TO THE ACCURACY OF THE RECORD INFORMATION PROVIDED BY OTHERS.
  - ALL BEARINGS ARE GRID BEARINGS AND ARE BASED ON NAD83 ARIZONA STATE PLANE, CENTRAL ZONE. ALL DISTANCES ARE REPRESENTED IN GRID VALUES, MEASURED IN INTERNATIONAL FEET, AND ARE BASED ON SAID HORIZONTAL DATUM.

	LINEAR FEET	SQUARE FEET	ACRES
R-O-W LINE A	2791	628192	14.421

PROJECT: SW TRANSMISSION  
JOB NUMBER: 1016037162  
DATE: 8/10/2016  
SCALE: 1" = 700'  
TRACT ID:  
DRAWN BY: FBL



**SAM**  
SURVEYING & MAPPING ENGINEERING  
555 Zang St., Suite 210 Lakewood CO, 80228  
Ph: (303) 988-5852 Fax: (303) 988-2195  
EMAIL: info@sam.biz

SUNZIA  
SOUTHWEST TRANSMISSION  
PROJECT  
ASLD ROW APPLICATION  
PIMA COUNTY, ARIZONA

SHT-06\_005-000115-SUNZIA PRELIM ROW 11S-18E-19 A.DWG


PRELIMINARY R-O-W EXHIBIT LINE A  
ARIZONA STATE LAND DEPARTMENT

NORTHWEST CORNER  
SECTION 20  
CALCULATED CORNER

NORTHEAST CORNER  
SECTION 20  
CALCULATED CORNER

LEASE # 005-000115  
PIMA COUNTY  
PERM COMMON SCHOOLS (INMTY SELECT)

NW QUARTER OF SECTION 20  
T. 11 S. R. 18 E.

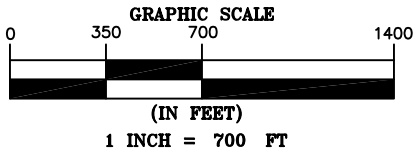

ARIZONA STATE LAND DEPARTMENT

SECTION. 20

TOWNSHIP. 11S

RANGE. 18E

LEGEND

- RIGHT OF WAY CENTERLINE
- SECTION LINE
- QUARTER SECTION LINE
- FLOWLINES
- WATERBODY
- RIGHT OF WAY LINE A
- CALCULATED SECTION CORNER

NOTES:

- THIS EXHIBIT DOES NOT REPRESENT A MONUMENTED LAND SURVEY.
- BOUNDARY LINES SHOWN HEREON ARE FROM GIS DATABASES.
- ALL FEMA AND 404 WATERWAY INFORMATION SHOWN IS OF BEST REPRESENTATION OF AVAILABLE MAPS
- SURVEYING AND MAPPING, INC. ACCEPTS NO LIABILITY WITH RESPECT TO THE ACCURACY OF THE RECORD INFORMATION PROVIDED BY OTHERS.
- ALL BEARINGS ARE GRID BEARINGS AND ARE BASED ON NAD83 ARIZONA STATE PLANE, CENTRAL ZONE. ALL DISTANCES ARE REPRESENTED IN GRID VALUES, MEASURED IN INTERNATIONAL FEET, AND ARE BASED ON SAID HORIZONTAL DATUM.

SOUTHWEST CORNER  
SECTION 20  
CALCULATED CORNER

SOUTHEAST CORNER  
SECTION 20  
CALCULATED CORNER

	LINEAR FEET	SQUARE FEET	ACRES
R-O-W LINE A	4166	937826	21.530

PROJECT: SW TRANSMISSION
JOB NUMBER: 1016037162
DATE: 8/10/2016
SCALE: 1" = 700'
TRACT ID:
DRAWN BY: FBL





**SAM**  
SURVEYING & MAPPING ENGINEERING

555 Zang St., Suite 210 Lakewood CO, 80228  
Ph: (303) 988-5852 Fax: (303) 988-2195  
EMAIL: info@sam.biz

SUNZIA  
SOUTHWEST TRANSMISSION  
PROJECT  
ASLD ROW APPLICATION  
PIMA COUNTY, ARIZONA

SHT-07\_005-000115-SUNZIA PRELIM ROW 11S-18E-20 A.DWG

PRELIMINARY R-O-W EXHIBIT LINE A  
ARIZONA STATE LAND DEPARTMENT

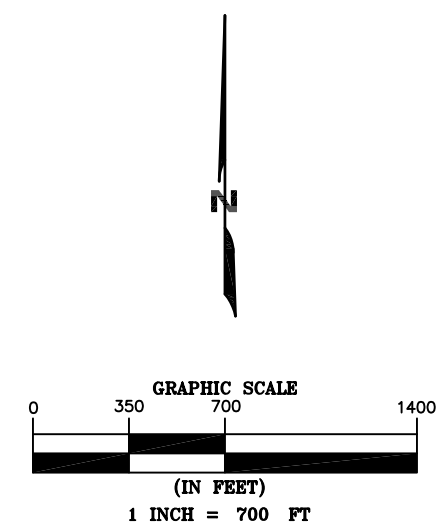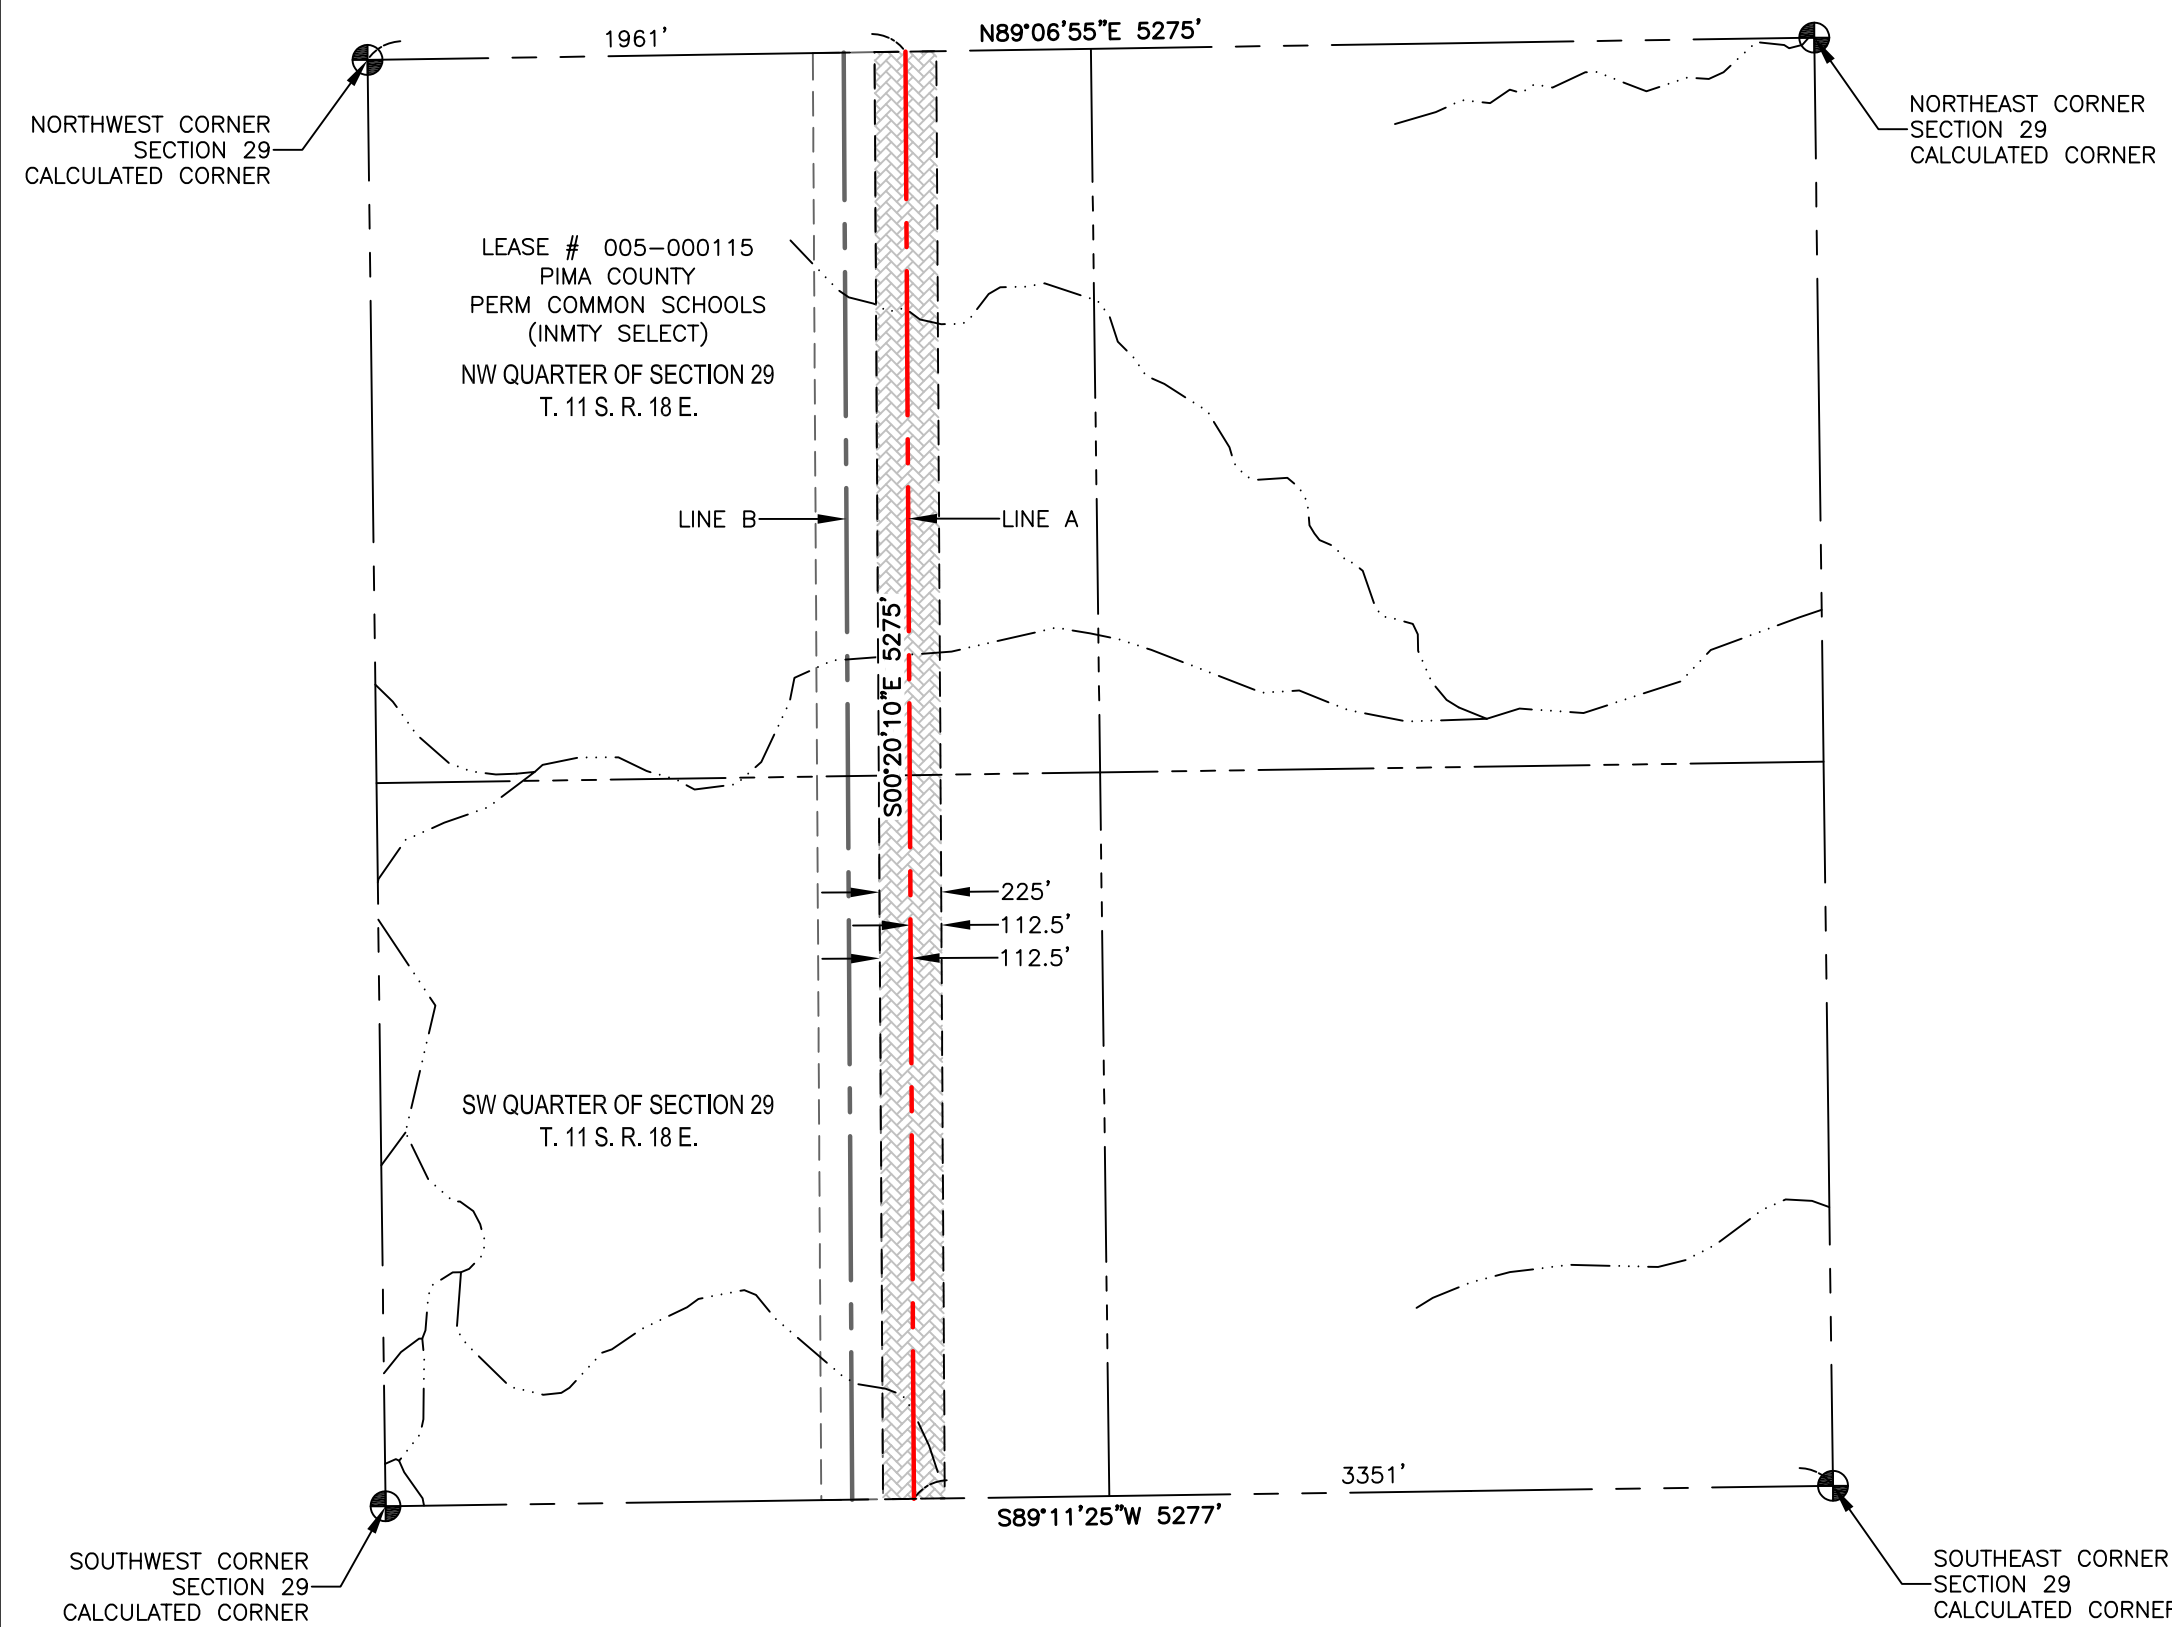

ARIZONA STATE LAND DEPARTMENT  
SECTION. 29  
TOWNSHIP. 11S  
RANGE. 18E

- LEGEND**
- RIGHT OF WAY CENTERLINE
  - SECTION LINE
  - QUARTER SECTION LINE
  - FLOWLINES
  - WATERBODY
  - [Hatched Box] RIGHT OF WAY LINE A
  - [Circle with cross] CALCULATED SECTION CORNER

- NOTES:
- THIS EXHIBIT DOES NOT REPRESENT A MONUMENTED LAND SURVEY.
  - BOUNDARY LINES SHOWN HEREON ARE FROM GIS DATABASES.
  - ALL FEMA AND 404 WATERWAY INFORMATION SHOWN IS OF BEST REPRESENTATION OF AVAILABLE MAPS
  - SURVEYING AND MAPPING, INC. ACCEPTS NO LIABILITY WITH RESPECT TO THE ACCURACY OF THE RECORD INFORMATION PROVIDED BY OTHERS.
  - ALL BEARINGS ARE GRID BEARINGS AND ARE BASED ON NAD83 ARIZONA STATE PLANE, CENTRAL ZONE. ALL DISTANCES ARE REPRESENTED IN GRID VALUES, MEASURED IN INTERNATIONAL FEET, AND ARE BASED ON SAID HORIZONTAL DATUM.

	LINEAR FEET	SQUARE FEET	ACRES
R-O-W LINE A	5275	1187510	27.261

PROJECT: SW TRANSMISSION
JOB NUMBER: 1016037162
DATE: 8/10/2016
SCALE: 1" = 700'
TRACT ID:
DRAWN BY: FBL





**SAM**  
SURVEYING & MAPPING ENGINEERING

555 Zang St., Suite 210 Lakewood CO, 80228  
Ph: (303) 988-5852 Fax: (303) 988-2195  
EMAIL: info@sam.biz

SUNZIA  
SOUTHWEST TRANSMISSION  
PROJECT  
ASLD ROW APPLICATION  
PIMA COUNTY, ARIZONA

SHT-08\_005-000115-SUNZIA PRELIM ROW 11S-18E-29 A.DWG

PRELIMINARY R-O-W EXHIBIT LINE A  
ARIZONA STATE LAND DEPARTMENT

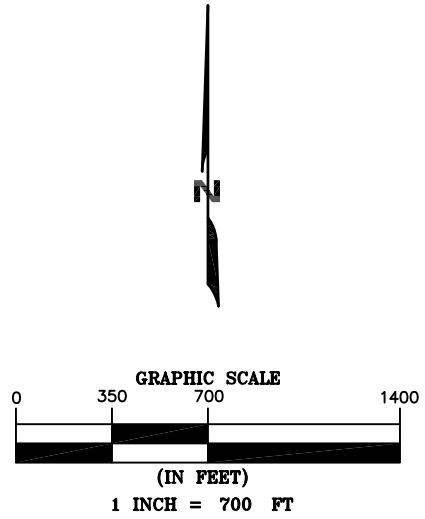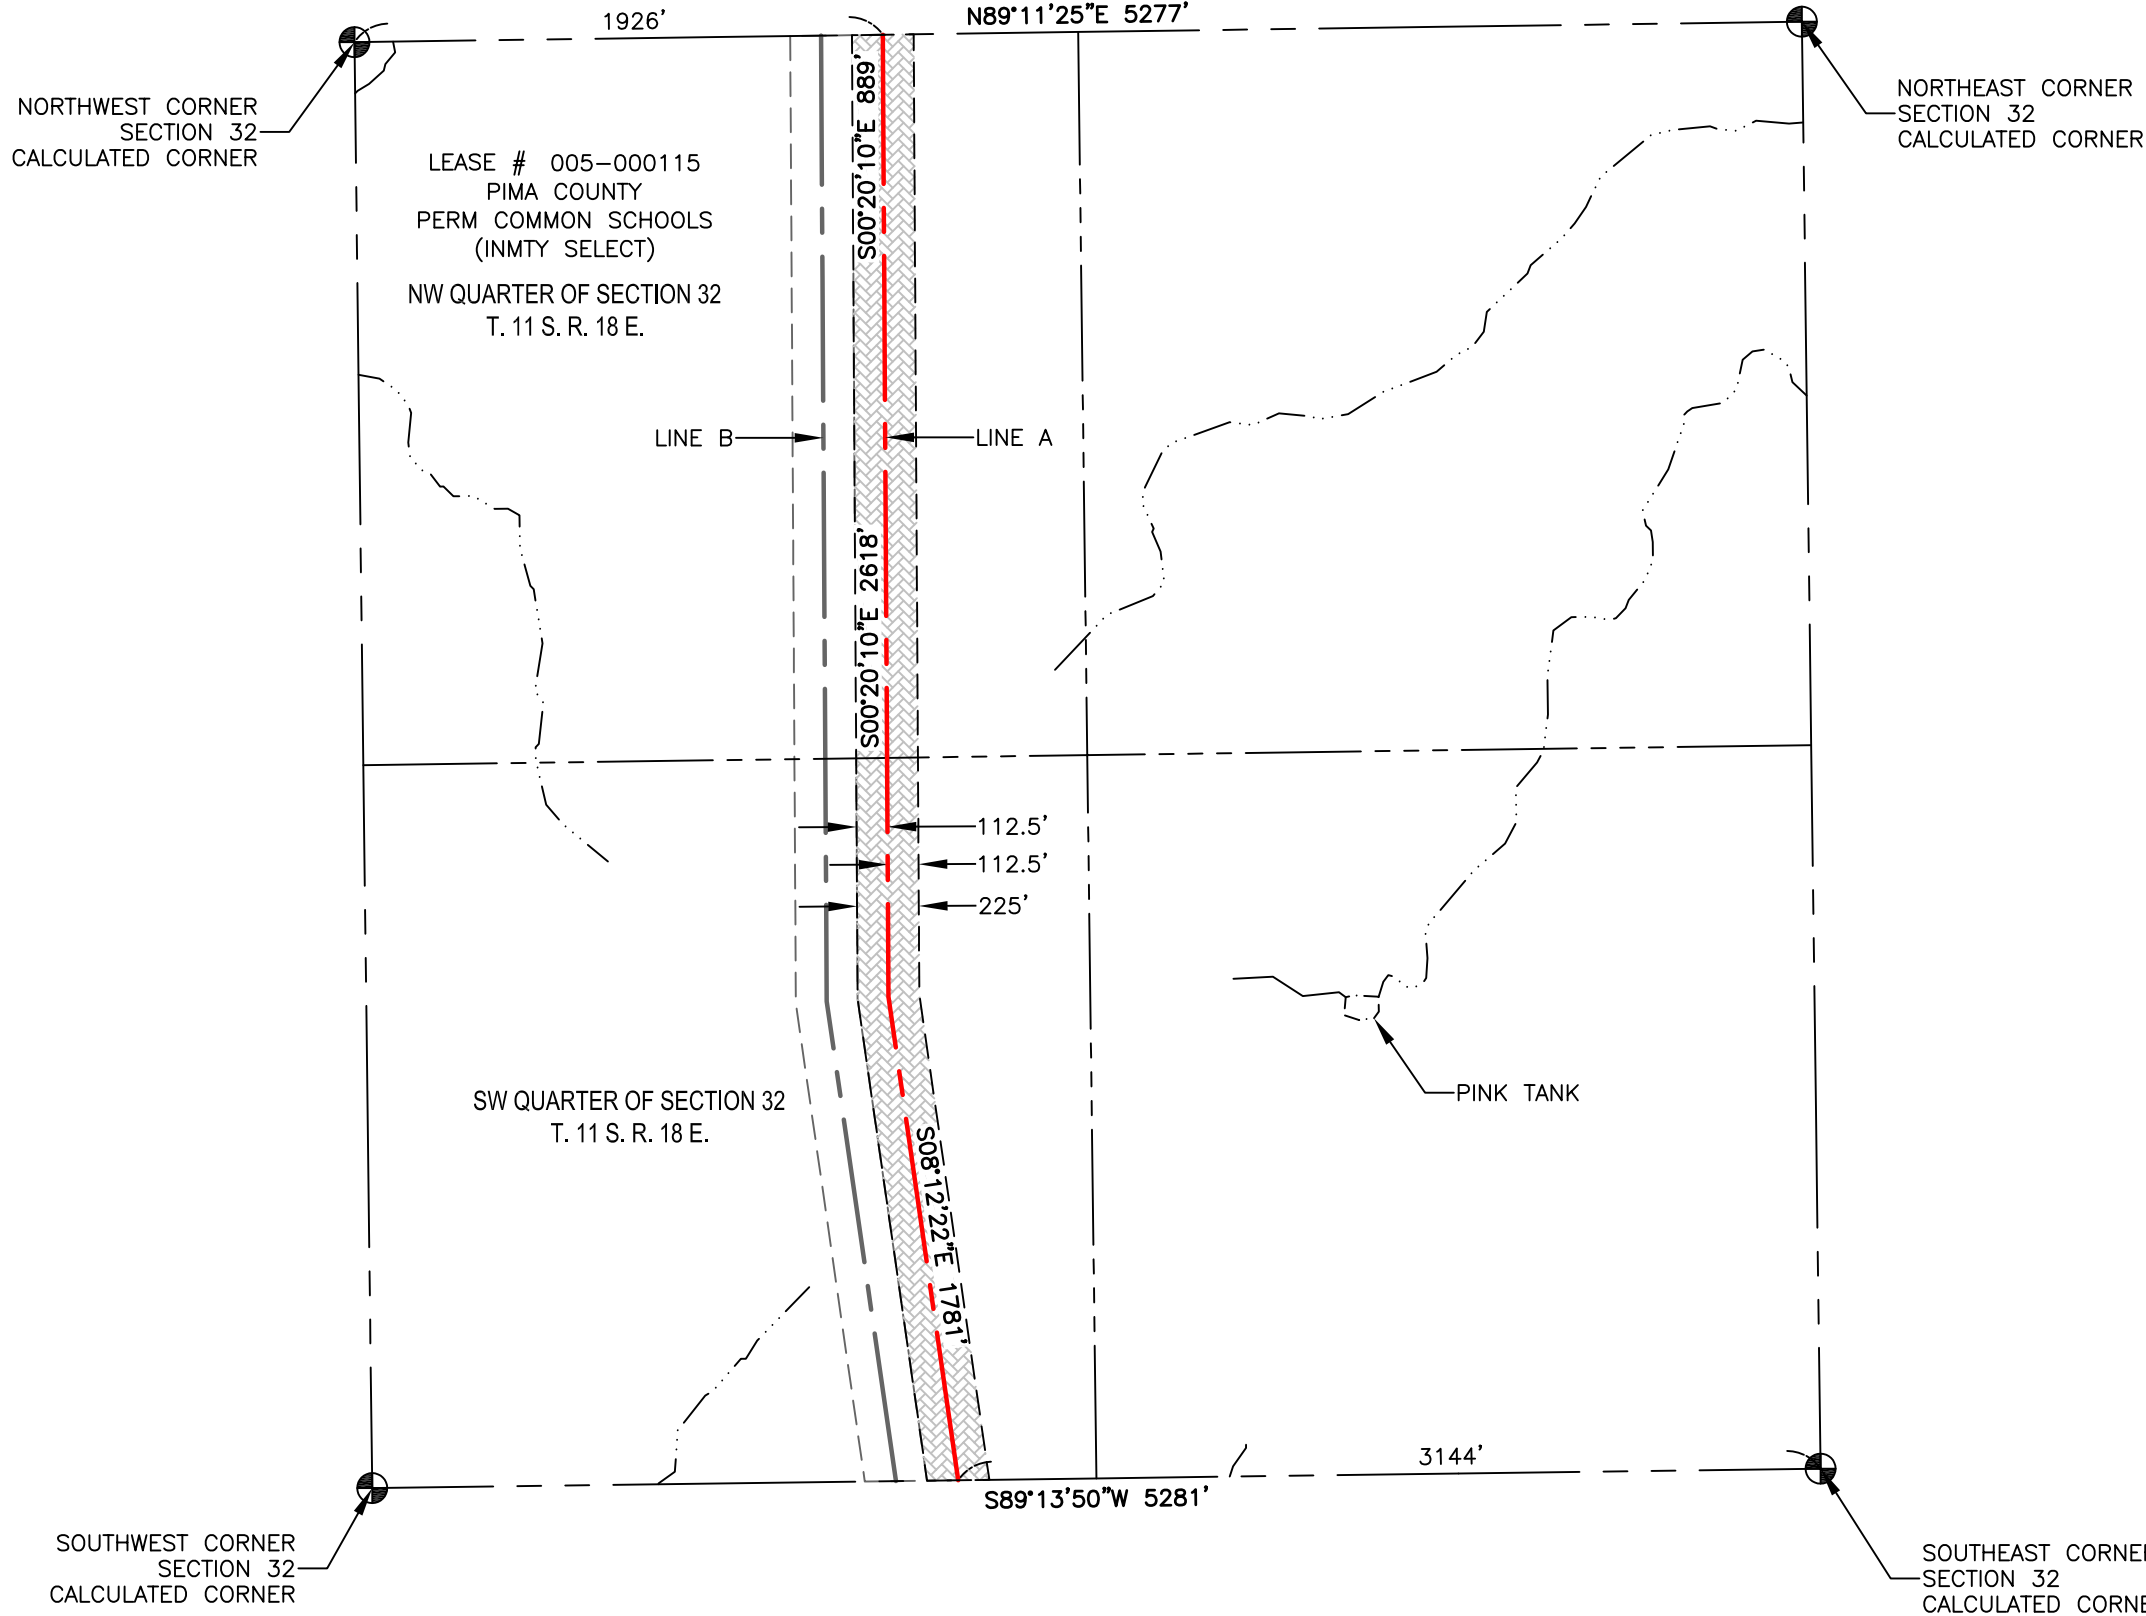

ARIZONA STATE LAND DEPARTMENT  
SECTION. 32  
TOWNSHIP. 11S  
RANGE. 18E

- LEGEND
- RIGHT OF WAY CENTERLINE
  - SECTION LINE
  - QUARTER SECTION LINE
  - FLOWLINES
  - WATERBODY
  - RIGHT OF WAY LINE A
  - CALCULATED SECTION CORNER

- NOTES:
- THIS EXHIBIT DOES NOT REPRESENT A MONUMENTED LAND SURVEY.
  - BOUNDARY LINES SHOWN HEREON ARE FROM GIS DATABASES.
  - ALL FEMA AND 404 WATERWAY INFORMATION SHOWN IS OF BEST REPRESENTATION OF AVAILABLE MAPS
  - SURVEYING AND MAPPING, INC. ACCEPTS NO LIABILITY WITH RESPECT TO THE ACCURACY OF THE RECORD INFORMATION PROVIDED BY OTHERS.
  - ALL BEARINGS ARE GRID BEARINGS AND ARE BASED ON NAD83 ARIZONA STATE PLANE, CENTRAL ZONE. ALL DISTANCES ARE REPRESENTED IN GRID VALUES, MEASURED IN INTERNATIONAL FEET, AND ARE BASED ON SAID HORIZONTAL DATUM.

	LINEAR FEET	SQUARE FEET	ACRES
R-O-W LINE A	5288	1190275	27.325

PROJECT: SW TRANSMISSION
JOB NUMBER: 1016037162
DATE: 8/10/2016
SCALE: 1" = 700'
TRACT ID:
DRAWN BY: FBL





**SAM**  
SURVEYING & MAPPING ENGINEERING

555 Zang St., Suite 210 Lakewood CO, 80228  
Ph: (303) 988-5852 Fax: (303) 988-2195  
EMAIL: info@sam.biz

SUNZIA  
SOUTHWEST TRANSMISSION  
PROJECT  
ASLD ROW APPLICATION  
PIMA COUNTY, ARIZONA

SHT-09\_005-000115-SUNZIA PRELIM ROW 11S-18E-32 A.DWG

PRELIMINARY R-O-W EXHIBIT LINE A  
ARIZONA STATE LAND DEPARTMENT

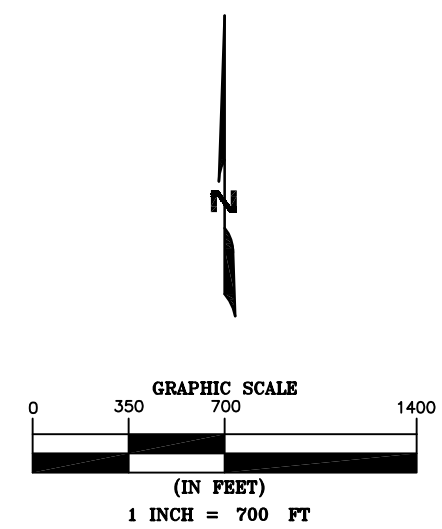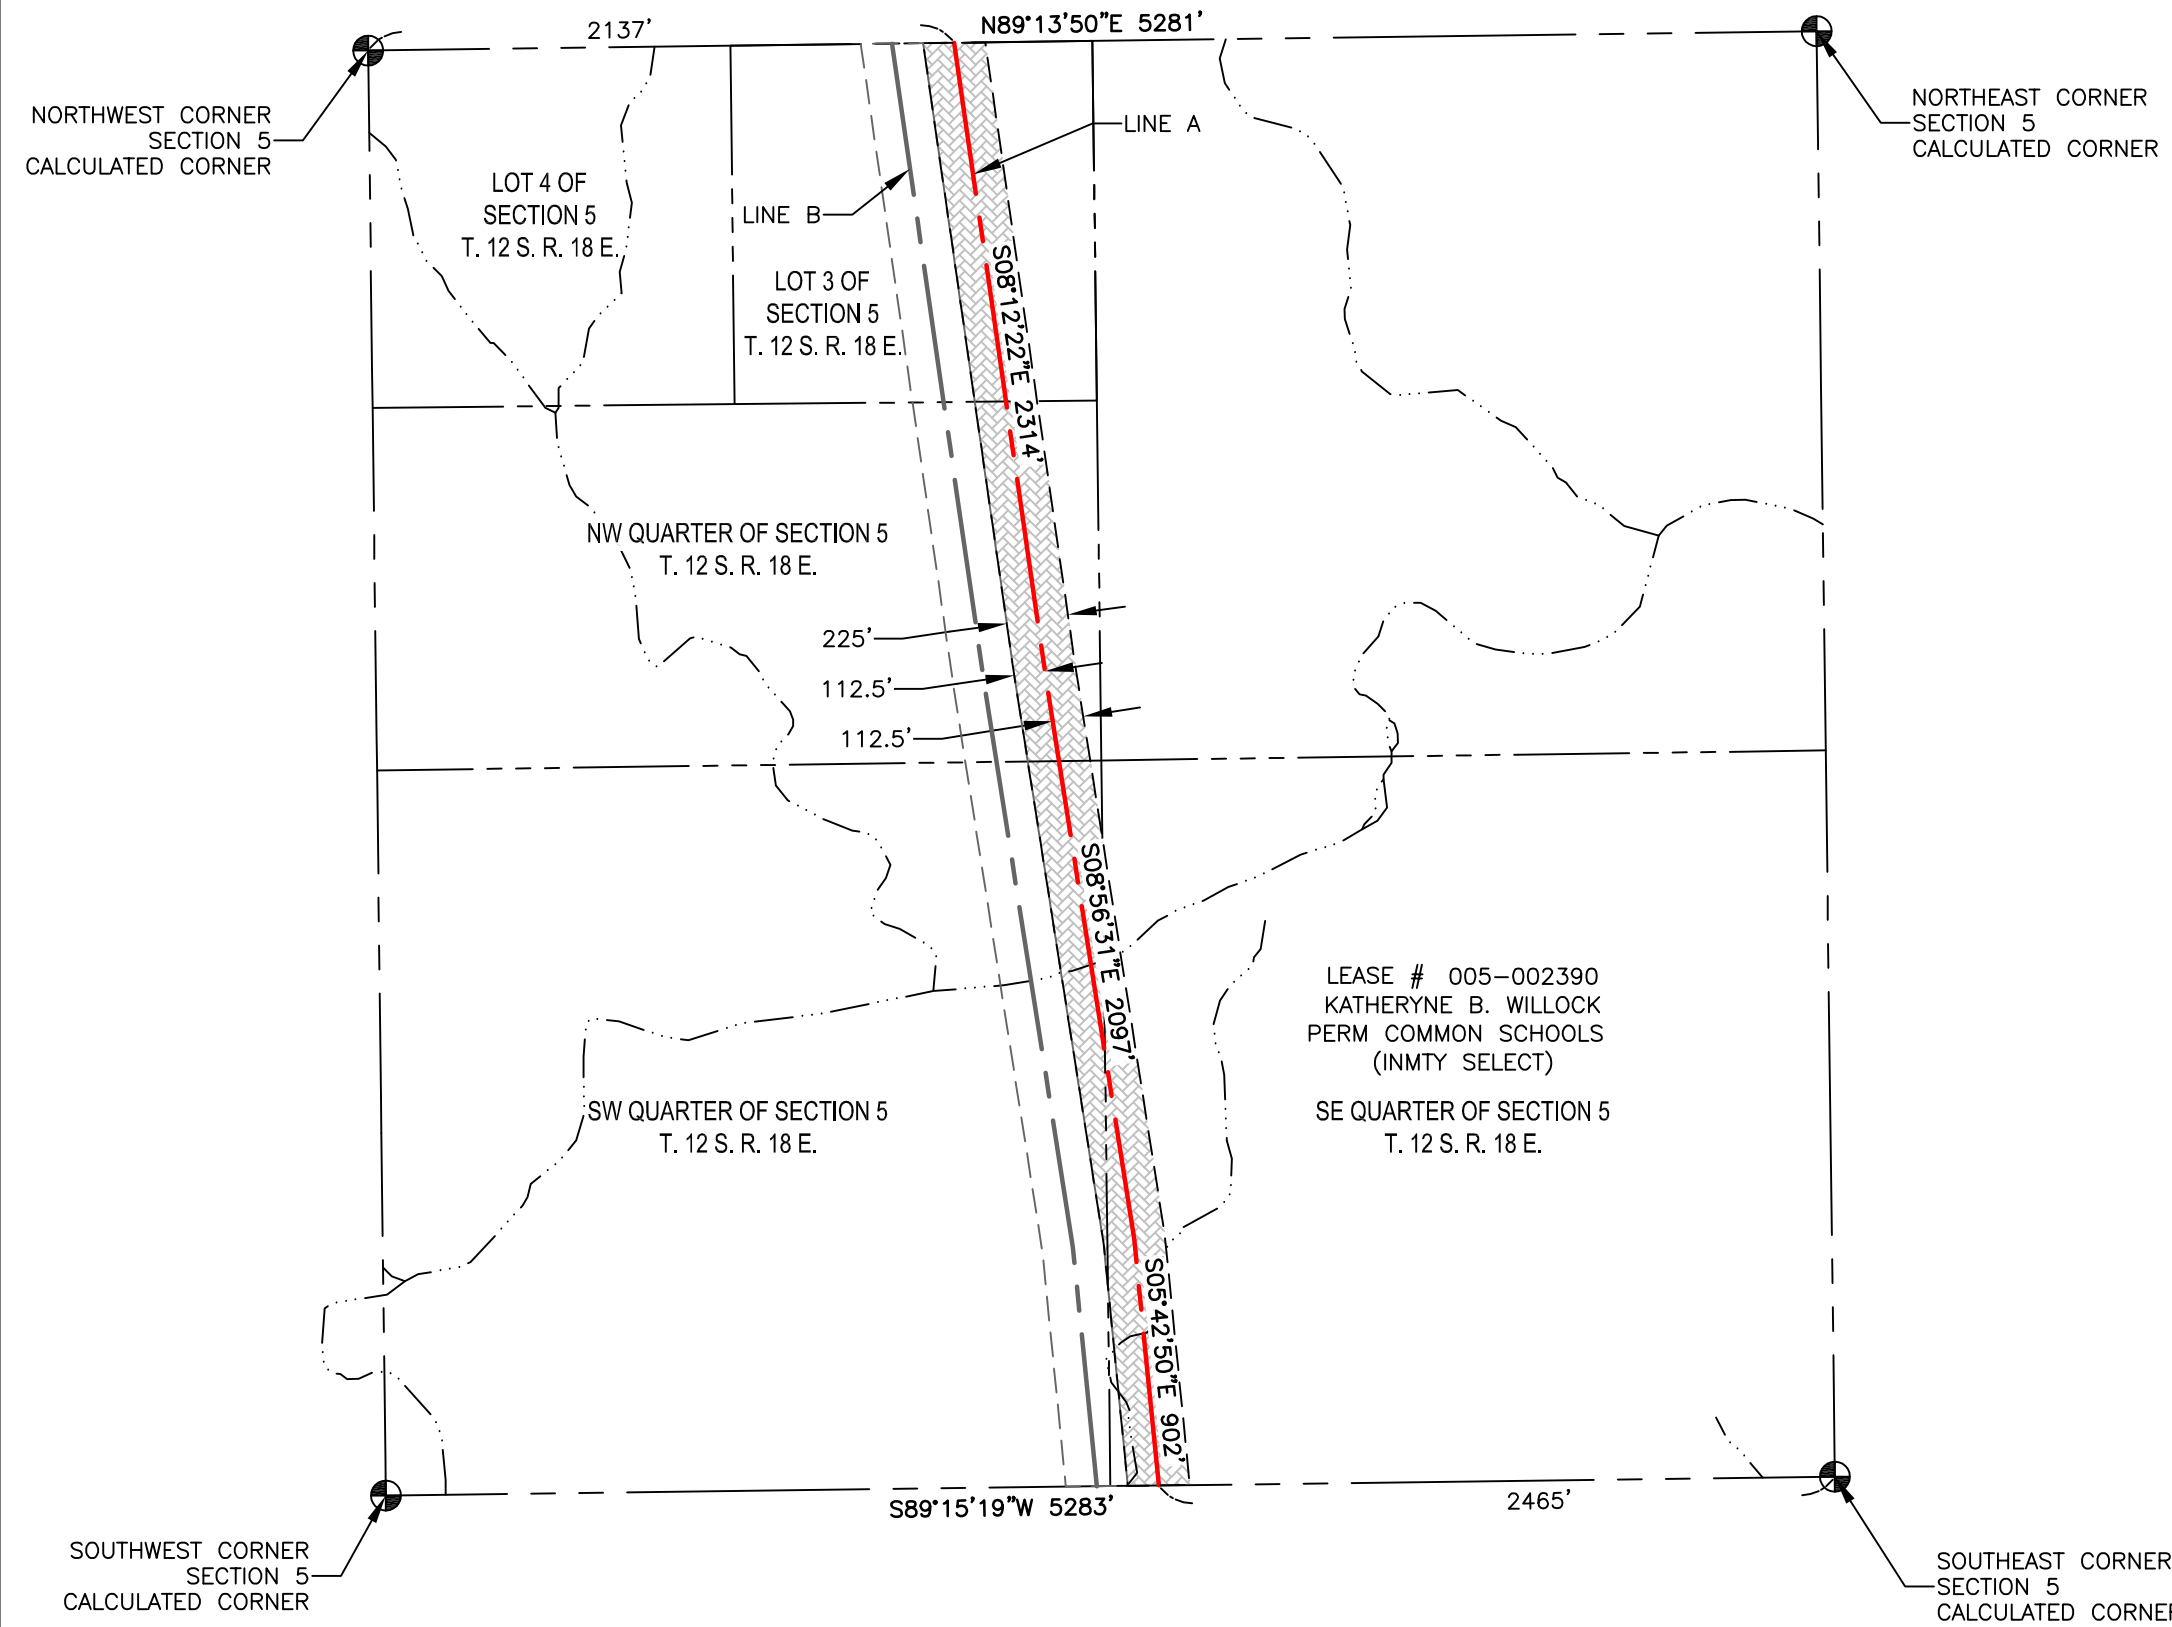

ARIZONA STATE LAND DEPARTMENT  
SECTION. 5  
TOWNSHIP. 12S  
RANGE. 18E

- LEGEND**
- RIGHT OF WAY CENTERLINE
  - SECTION LINE
  - QUARTER SECTION LINE
  - FLOWLINES
  - WATERBODY
  - RIGHT OF WAY LINE A
  - CALCULATED SECTION CORNER

- NOTES:
- THIS EXHIBIT DOES NOT REPRESENT A MONUMENTED LAND SURVEY.
  - BOUNDARY LINES SHOWN HEREON ARE FROM GIS DATABASES.
  - ALL FEMA AND 404 WATERWAY INFORMATION SHOWN IS OF BEST REPRESENTATION OF AVAILABLE MAPS
  - SURVEYING AND MAPPING, INC. ACCEPTS NO LIABILITY WITH RESPECT TO THE ACCURACY OF THE RECORD INFORMATION PROVIDED BY OTHERS.
  - ALL BEARINGS ARE GRID BEARINGS AND ARE BASED ON NAD83 ARIZONA STATE PLANE, CENTRAL ZONE. ALL DISTANCES ARE REPRESENTED IN GRID VALUES, MEASURED IN INTERNATIONAL FEET, AND ARE BASED ON SAID HORIZONTAL DATUM.

	LINEAR FEET	SQUARE FEET	ACRES
R-O-W LINE A	5313	1195844	27.453

PROJECT: SW TRANSMISSION  
JOB NUMBER: 1016037162  
DATE: 8/10/2016  
SCALE: 1" = 700'  
TRACT ID:  
DRAWN BY: JAH





**SAM**  
SURVEYING & MAPPING ENGINEERS  
555 Zang St., Suite 210 Lakewood CO, 80228  
Ph: (303) 988-5852 Fax: (303) 988-2195  
EMAIL: info@sam.biz

SUNZIA  
SOUTHWEST TRANSMISSION  
PROJECT  
ASLD ROW APPLICATION  
PIMA COUNTY, ARIZONA

SHT-10\_005-002390-SUNZIA PRELIM ROW 12S-18E-5 A.DWG

PRELIMINARY R-O-W EXHIBIT LINE A  
ARIZONA STATE LAND DEPARTMENT

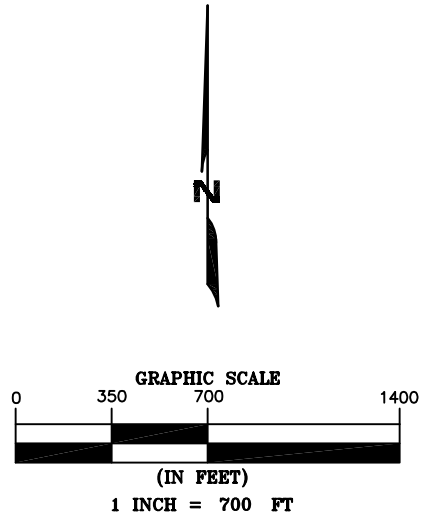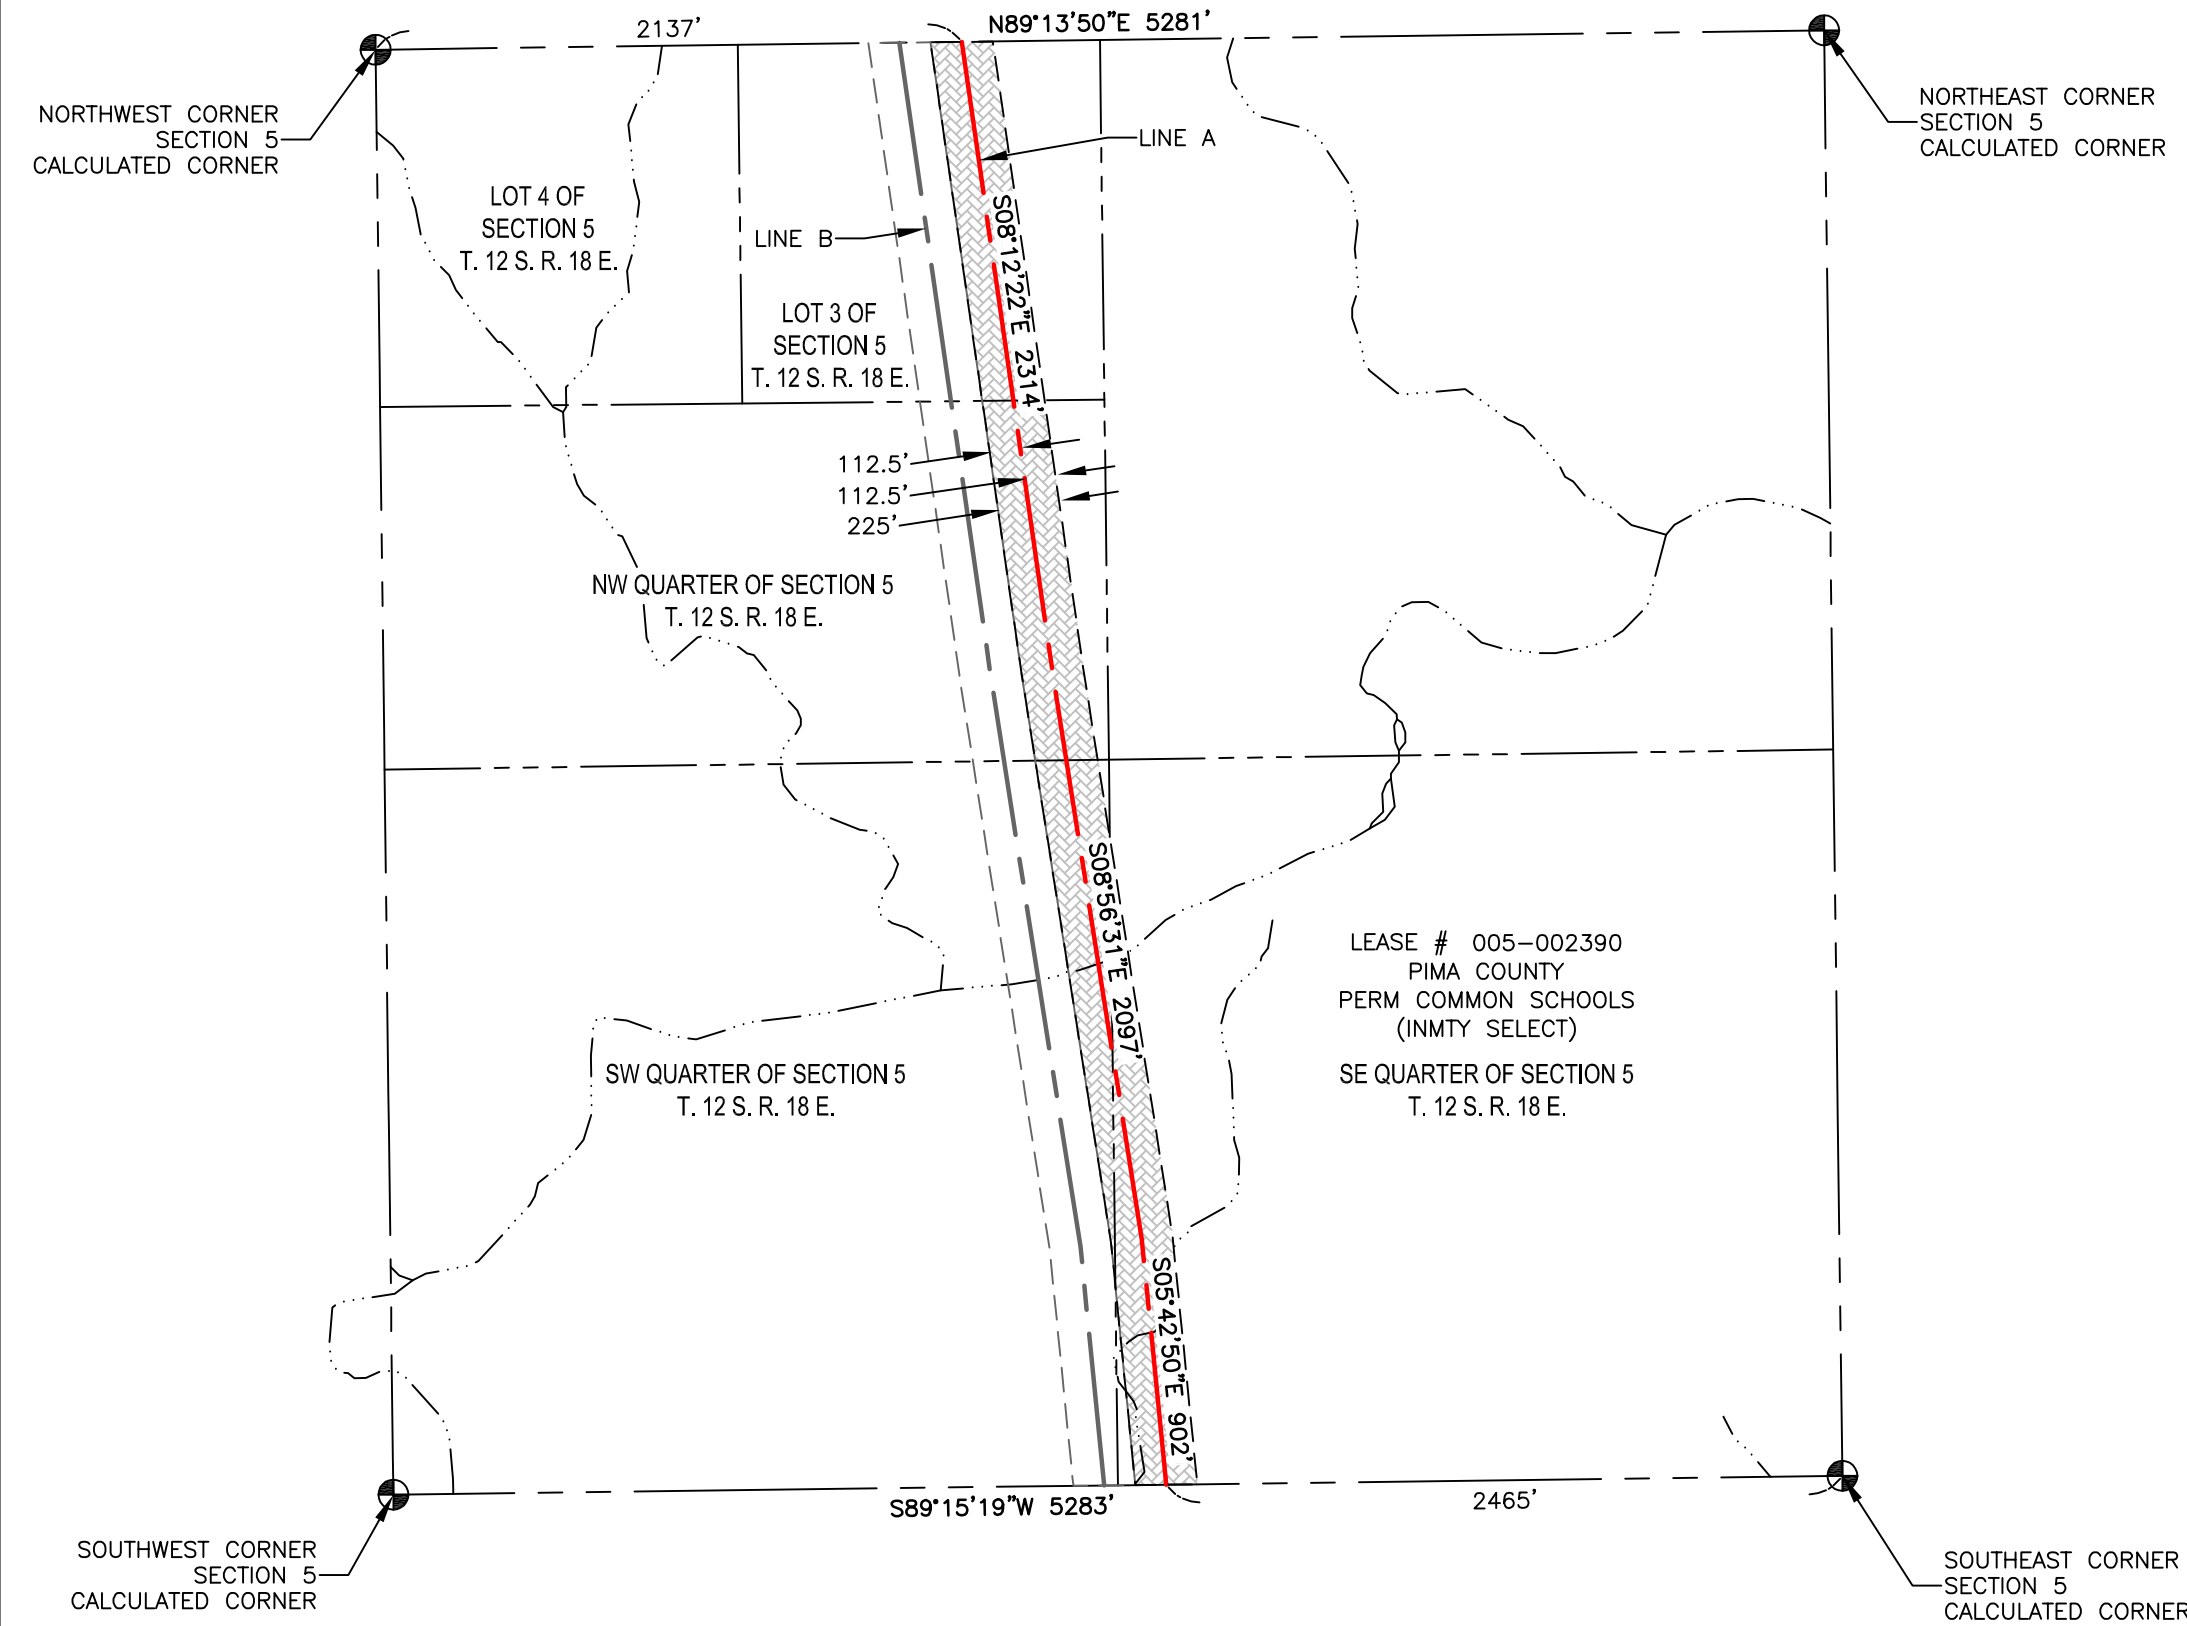

ARIZONA STATE LAND DEPARTMENT  
SECTION. 5  
TOWNSHIP. 12S  
RANGE. 18E

- LEGEND**
- RIGHT OF WAY CENTERLINE
  - SECTION LINE
  - QUARTER SECTION LINE
  - FLOWLINES
  - WATERBODY
  - RIGHT OF WAY LINE A
  - CALCULATED SECTION CORNER

- NOTES:
- THIS EXHIBIT DOES NOT REPRESENT A MONUMENTED LAND SURVEY.
  - BOUNDARY LINES SHOWN HEREON ARE FROM GIS DATABASES.
  - ALL FEMA AND 404 WATERWAY INFORMATION SHOWN IS OF BEST REPRESENTATION OF AVAILABLE MAPS
  - SURVEYING AND MAPPING, INC. ACCEPTS NO LIABILITY WITH RESPECT TO THE ACCURACY OF THE RECORD INFORMATION PROVIDED BY OTHERS.
  - ALL BEARINGS ARE GRID BEARINGS AND ARE BASED ON NAD83 ARIZONA STATE PLANE, CENTRAL ZONE. ALL DISTANCES ARE REPRESENTED IN GRID VALUES, MEASURED IN INTERNATIONAL FEET, AND ARE BASED ON SAID HORIZONTAL DATUM.

	LINEAR FEET	SQUARE FEET	ACRES
R-O-W LINE A	5313	1195844	27.453

PROJECT: SW TRANSMISSION
JOB NUMBER: 1016037162
DATE: 8/2/2016
SCALE: 1" = 700'
TRACT ID:
DRAWN BY: JAH





**SAM**  
SURVEYING & MAPPING ENGINEERING

555 Zang St., Suite 210 Lakewood CO, 80228  
Ph: (303) 988-5852 Fax: (303) 988-2195  
EMAIL: info@sam.biz

SUNZIA  
SOUTHWEST TRANSMISSION  
PROJECT  
ASLD ROW APPLICATION  
PIMA COUNTY, ARIZONA

SHT-11\_005-000115-SUNZIA PRELIM ROW 12S-18E-5 A.DWG

PRELIMINARY R-O-W EXHIBIT LINE A  
ARIZONA STATE LAND DEPARTMENT

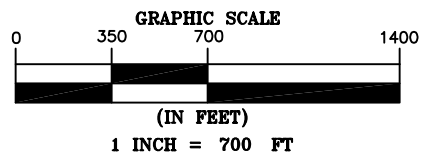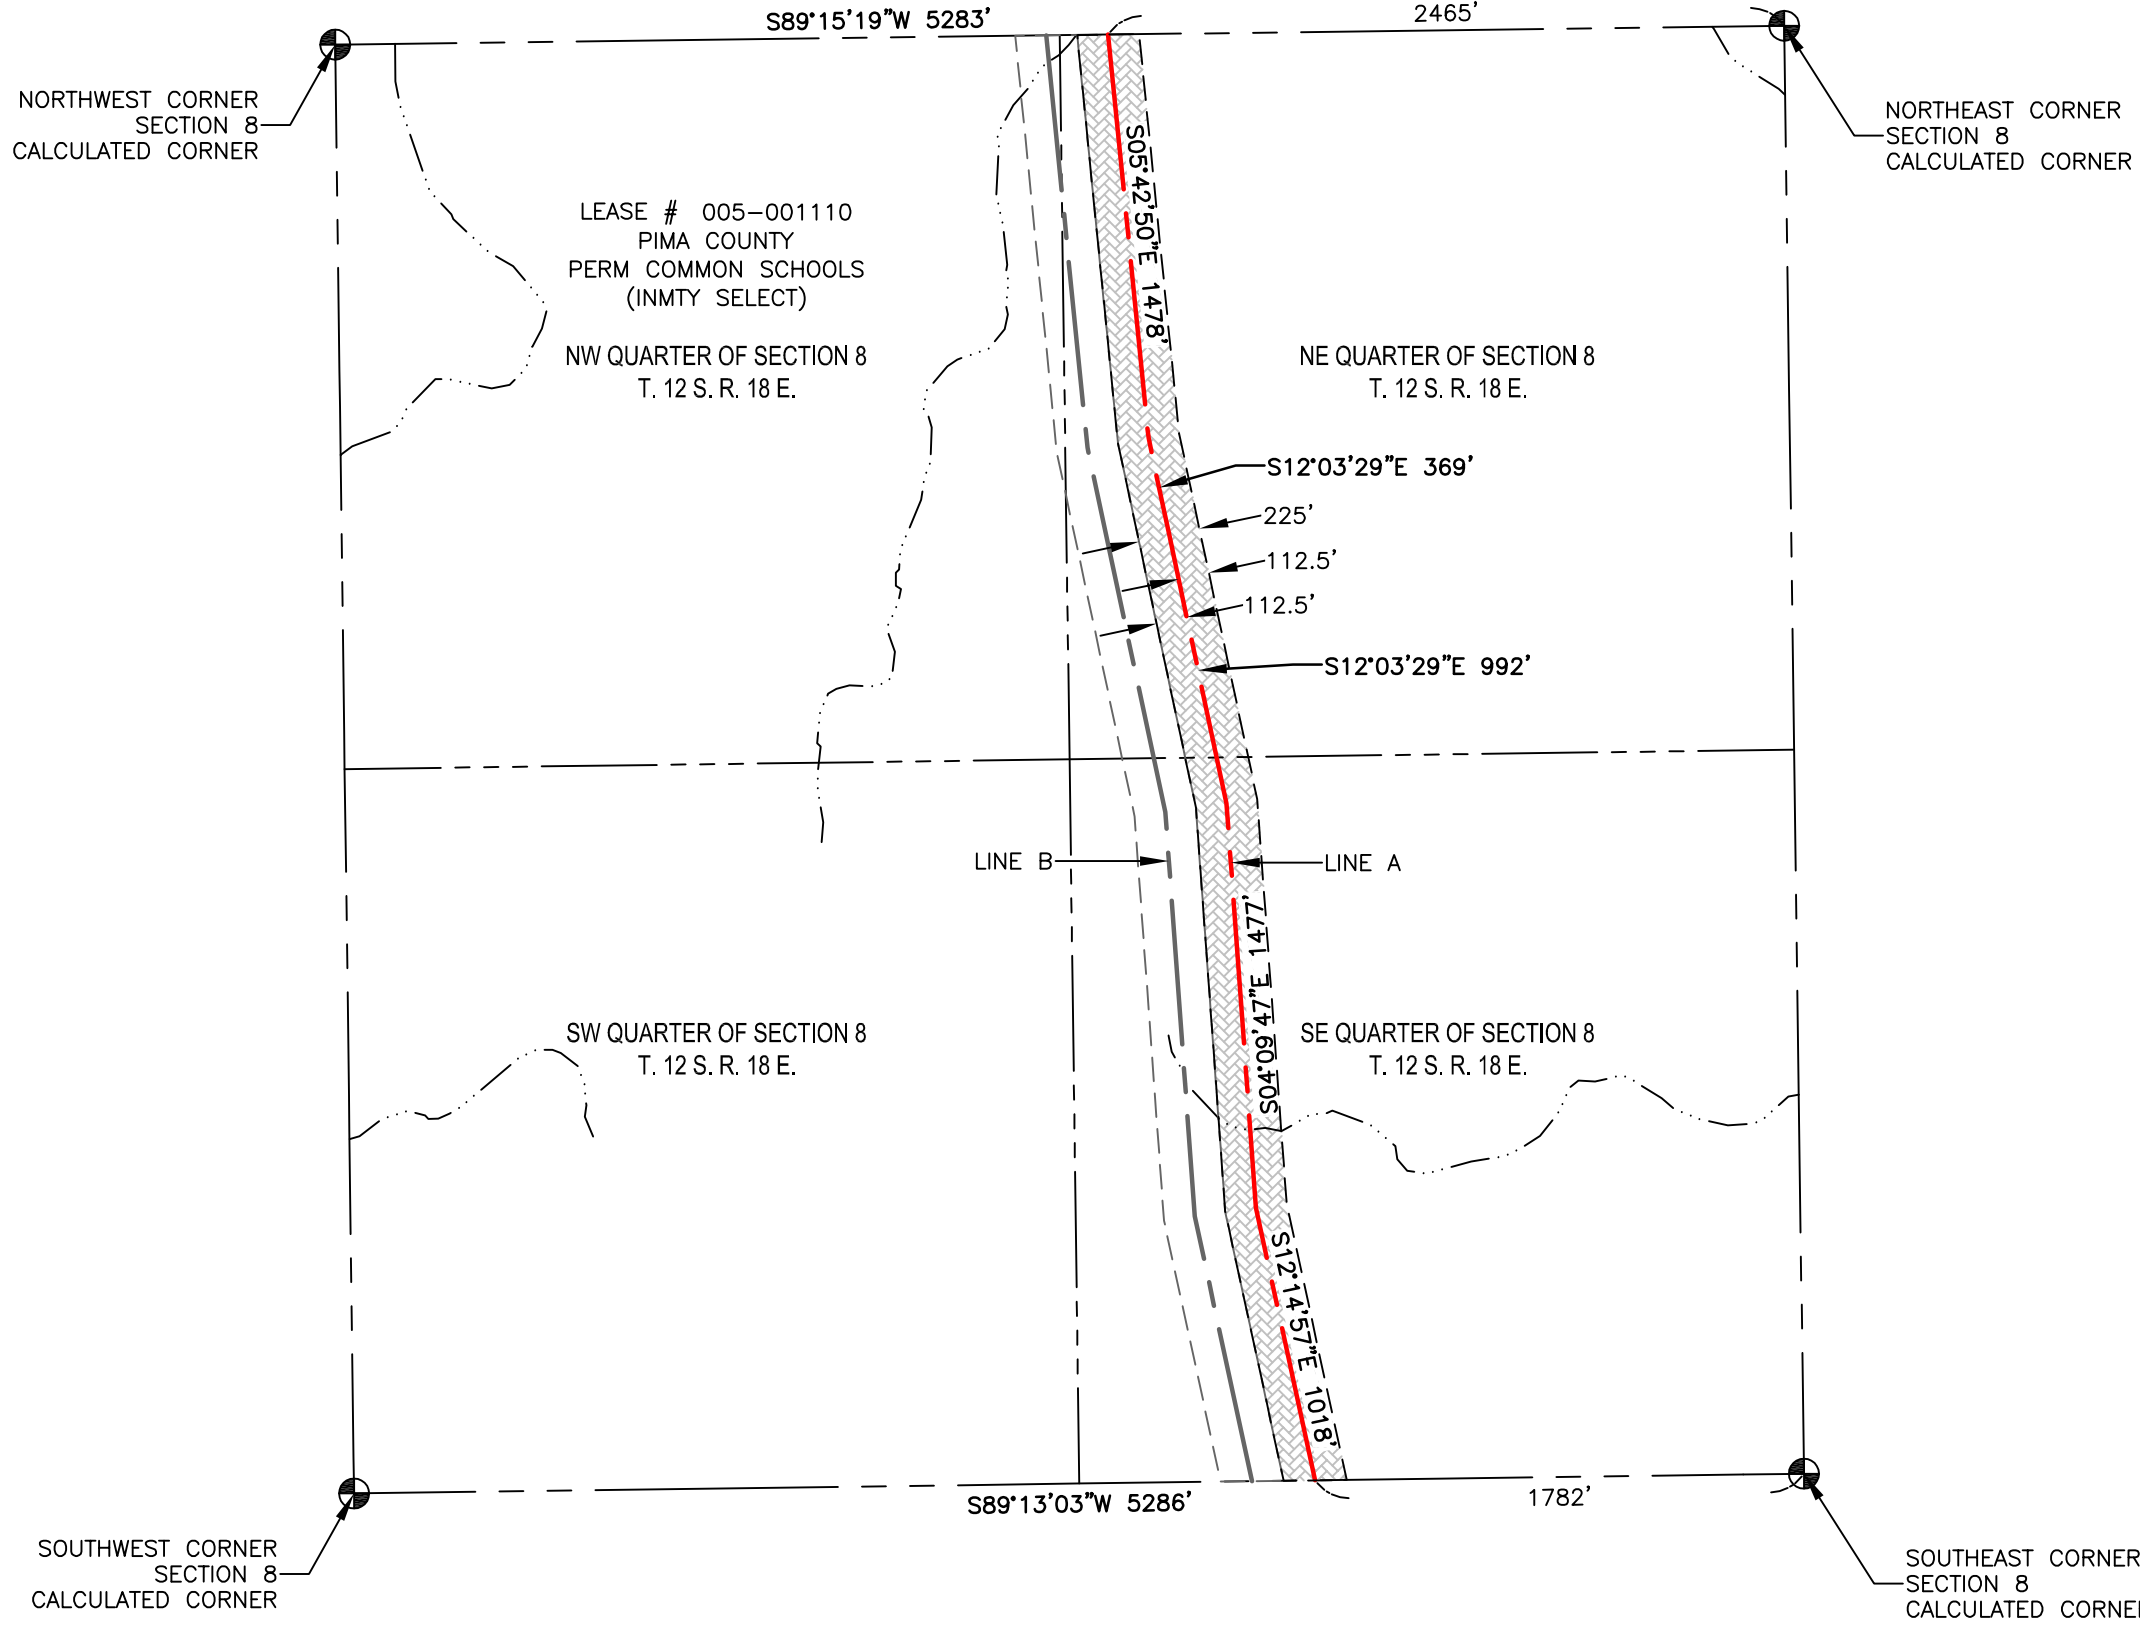

ARIZONA STATE LAND DEPARTMENT  
SECTION. 8  
TOWNSHIP. 12S  
RANGE. 18E

- LEGEND**
- RIGHT OF WAY CENTERLINE
  - SECTION LINE
  - QUARTER SECTION LINE
  - FLOWLINES
  - WATERBODY
  - RIGHT OF WAY LINE A
  - CALCULATED SECTION CORNER

- NOTES:
- THIS EXHIBIT DOES NOT REPRESENT A MONUMENTED LAND SURVEY.
  - BOUNDARY LINES SHOWN HEREON ARE FROM GIS DATABASES.
  - ALL FEMA AND 404 WATERWAY INFORMATION SHOWN IS OF BEST REPRESENTATION OF AVAILABLE MAPS
  - SURVEYING AND MAPPING, INC. ACCEPTS NO LIABILITY WITH RESPECT TO THE ACCURACY OF THE RECORD INFORMATION PROVIDED BY OTHERS.
  - ALL BEARINGS ARE GRID BEARINGS AND ARE BASED ON NAD83 ARIZONA STATE PLANE, CENTRAL ZONE. ALL DISTANCES ARE REPRESENTED IN GRID VALUES, MEASURED IN INTERNATIONAL FEET, AND ARE BASED ON SAID HORIZONTAL DATUM.

	LINEAR FEET	SQUARE FEET	ACRES
R-O-W LINE A	5334	1200748	27.565

PROJECT: SW TRANSMISSION  
JOB NUMBER: 1016037162  
DATE: 8/10/2016  
SCALE: 1" = 700'  
TRACT ID:  
DRAWN BY: JAH





**SAM**  
SURVEYING & MAPPING ENGINEERS  
555 Zang St., Suite 210 Lakewood CO, 80228  
Ph: (303) 988-5852 Fax: (303) 988-2195  
EMAIL: info@sam.biz

SUNZIA  
SOUTHWEST TRANSMISSION  
PROJECT  
ASLD ROW APPLICATION  
PIMA COUNTY, ARIZONA

SHT-12\_005-001110-SUNZIA PRELIM ROW 12S-18E-8 A.DWG

PRELIMINARY R-O-W EXHIBIT LINE A  
ARIZONA STATE LAND DEPARTMENT

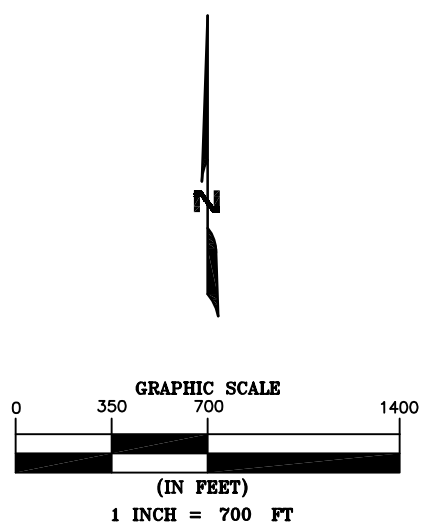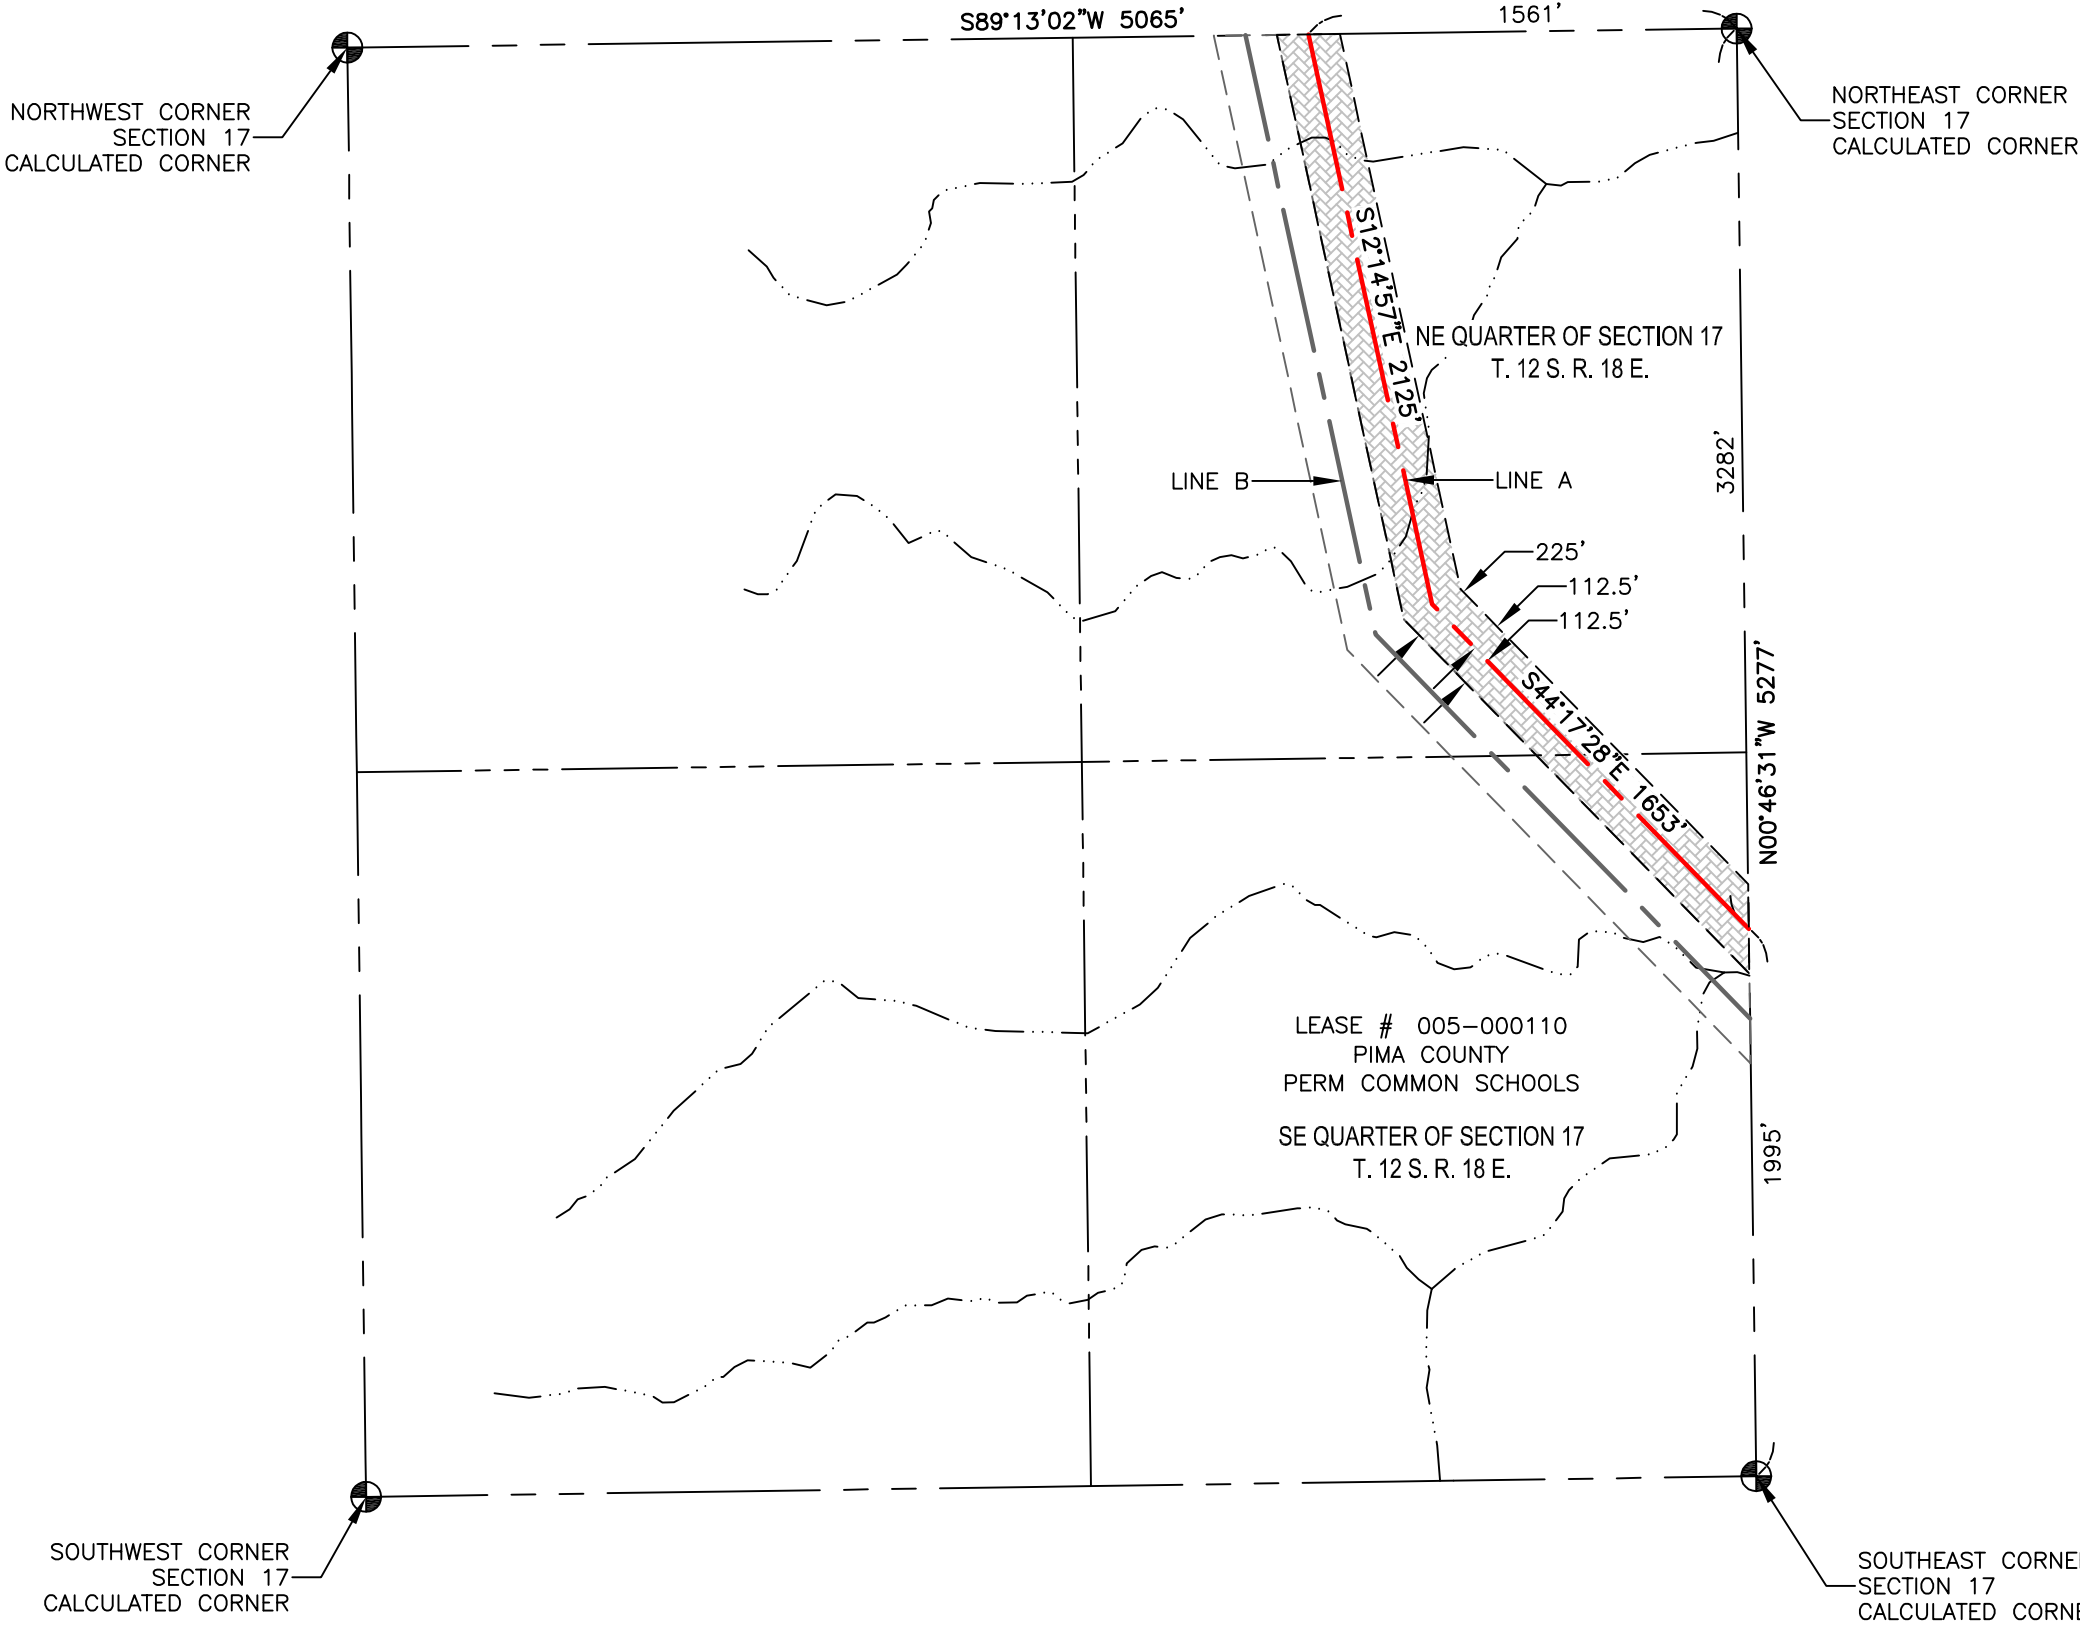

ARIZONA STATE LAND DEPARTMENT  
SECTION. 17  
TOWNSHIP. 12S  
RANGE. 18E

- LEGEND**
- RIGHT OF WAY CENTERLINE
  - SECTION LINE
  - QUARTER SECTION LINE
  - FLOWLINES
  - WATERBODY
  - RIGHT OF WAY LINE A
  - CALCULATED SECTION CORNER

- NOTES:
- THIS EXHIBIT DOES NOT REPRESENT A MONUMENTED LAND SURVEY.
  - BOUNDARY LINES SHOWN HEREON ARE FROM GIS DATABASES.
  - ALL FEMA AND 404 WATERWAY INFORMATION SHOWN IS OF BEST REPRESENTATION OF AVAILABLE MAPS
  - SURVEYING AND MAPPING, INC. ACCEPTS NO LIABILITY WITH RESPECT TO THE ACCURACY OF THE RECORD INFORMATION PROVIDED BY OTHERS.
  - ALL BEARINGS ARE GRID BEARINGS AND ARE BASED ON NAD83 ARIZONA STATE PLANE, CENTRAL ZONE. ALL DISTANCES ARE REPRESENTED IN GRID VALUES, MEASURED IN INTERNATIONAL FEET, AND ARE BASED ON SAID HORIZONTAL DATUM.

	LINEAR FEET	SQUARE FEET	ACRES
R-O-W LINE A	3778	850476	19.524

PROJECT: SW TRANSMISSION  
JOB NUMBER: 1016037162  
DATE: 8/10/2016  
SCALE: 1" = 700'  
TRACT ID:  
DRAWN BY: FBL





555 Zang St., Suite 210 Lakewood CO, 80228  
Ph: (303) 988-5852 Fax: (303) 988-2195  
EMAIL: info@sam.biz


SUNZIA  
SOUTHWEST TRANSMISSION  
PROJECT  
ASLD ROW APPLICATION  
PIMA COUNTY, ARIZONA

SHT-13 005-001110-SUNZIA PRELIM ROW 12S-18E-17 A.DWG

PRELIMINARY R-O-W EXHIBIT LINE A  
ARIZONA STATE LAND DEPARTMENT

NORTHWEST CORNER  
SECTION 16  
CALCULATED CORNER

NORTHEAST CORNER  
SECTION 16  
CALCULATED CORNER

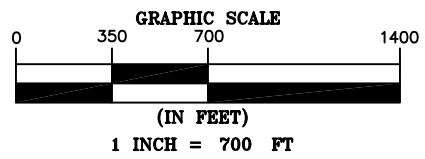

ARIZONA STATE LAND DEPARTMENT

SECTION. 16

TOWNSHIP. 12S

RANGE. 18E

LEGEND

- RIGHT OF WAY CENTERLINE
- SECTION LINE
- QUARTER SECTION LINE
- FLOWLINES
- WATERBODY
- RIGHT OF WAY LINE A
- CALCULATED SECTION CORNER

NOTES:

- THIS EXHIBIT DOES NOT REPRESENT A MONUMENTED LAND SURVEY.
- BOUNDARY LINES SHOWN HEREON ARE FROM GIS DATABASES.
- ALL FEMA AND 404 WATERWAY INFORMATION SHOWN IS OF BEST REPRESENTATION OF AVAILABLE MAPS
- SURVEYING AND MAPPING, INC. ACCEPTS NO LIABILITY WITH RESPECT TO THE ACCURACY OF THE RECORD INFORMATION PROVIDED BY OTHERS.
- ALL BEARINGS ARE GRID BEARINGS AND ARE BASED ON NAD83 ARIZONA STATE PLANE, CENTRAL ZONE. ALL DISTANCES ARE REPRESENTED IN GRID VALUES, MEASURED IN INTERNATIONAL FEET, AND ARE BASED ON SAID HORIZONTAL DATUM.

N00°46'31"W 5277'

1995'

LEASE # 005-001110  
PIMA COUNTY  
PERM COMMON SCHOOLS

SW QUARTER OF SECTION 16  
T. 12 S. R. 18 E.

225'

S44°17'28"E 2751'

112.5'

112.5'

3401'

1894'

S89°13'20"W 5296'

SOUTHWEST CORNER  
SECTION 16  
CALCULATED CORNER

SOUTHEAST CORNER  
SECTION 16  
CALCULATED CORNER

	LINEAR FEET	SQUARE FEET	ACRES
R-O-W LINE A	2751	619346	14.218

PROJECT: SW TRANSMISSION  
JOB NUMBER: 1016037162  
DATE: 8/10/2016  
SCALE: 1" = 700'  
TRACT ID:  
DRAWN BY: FBL




**SAM**  
SURVEYING & MAPPING  
555 Zang St., Suite 210 Lakewood CO, 80228  
Ph: (303) 988-5852 Fax: (303) 988-2195  
EMAIL: info@sam.biz

SUNZIA  
SOUTHWEST TRANSMISSION  
PROJECT  
ASLD ROW APPLICATION  
PIMA COUNTY, ARIZONA

SHT-14\_005-001110-SUNZIA PRELIM ROW 12S-18E-16 A.DWG

PRELIMINARY R-O-W EXHIBIT LINE A  
ARIZONA STATE LAND DEPARTMENT

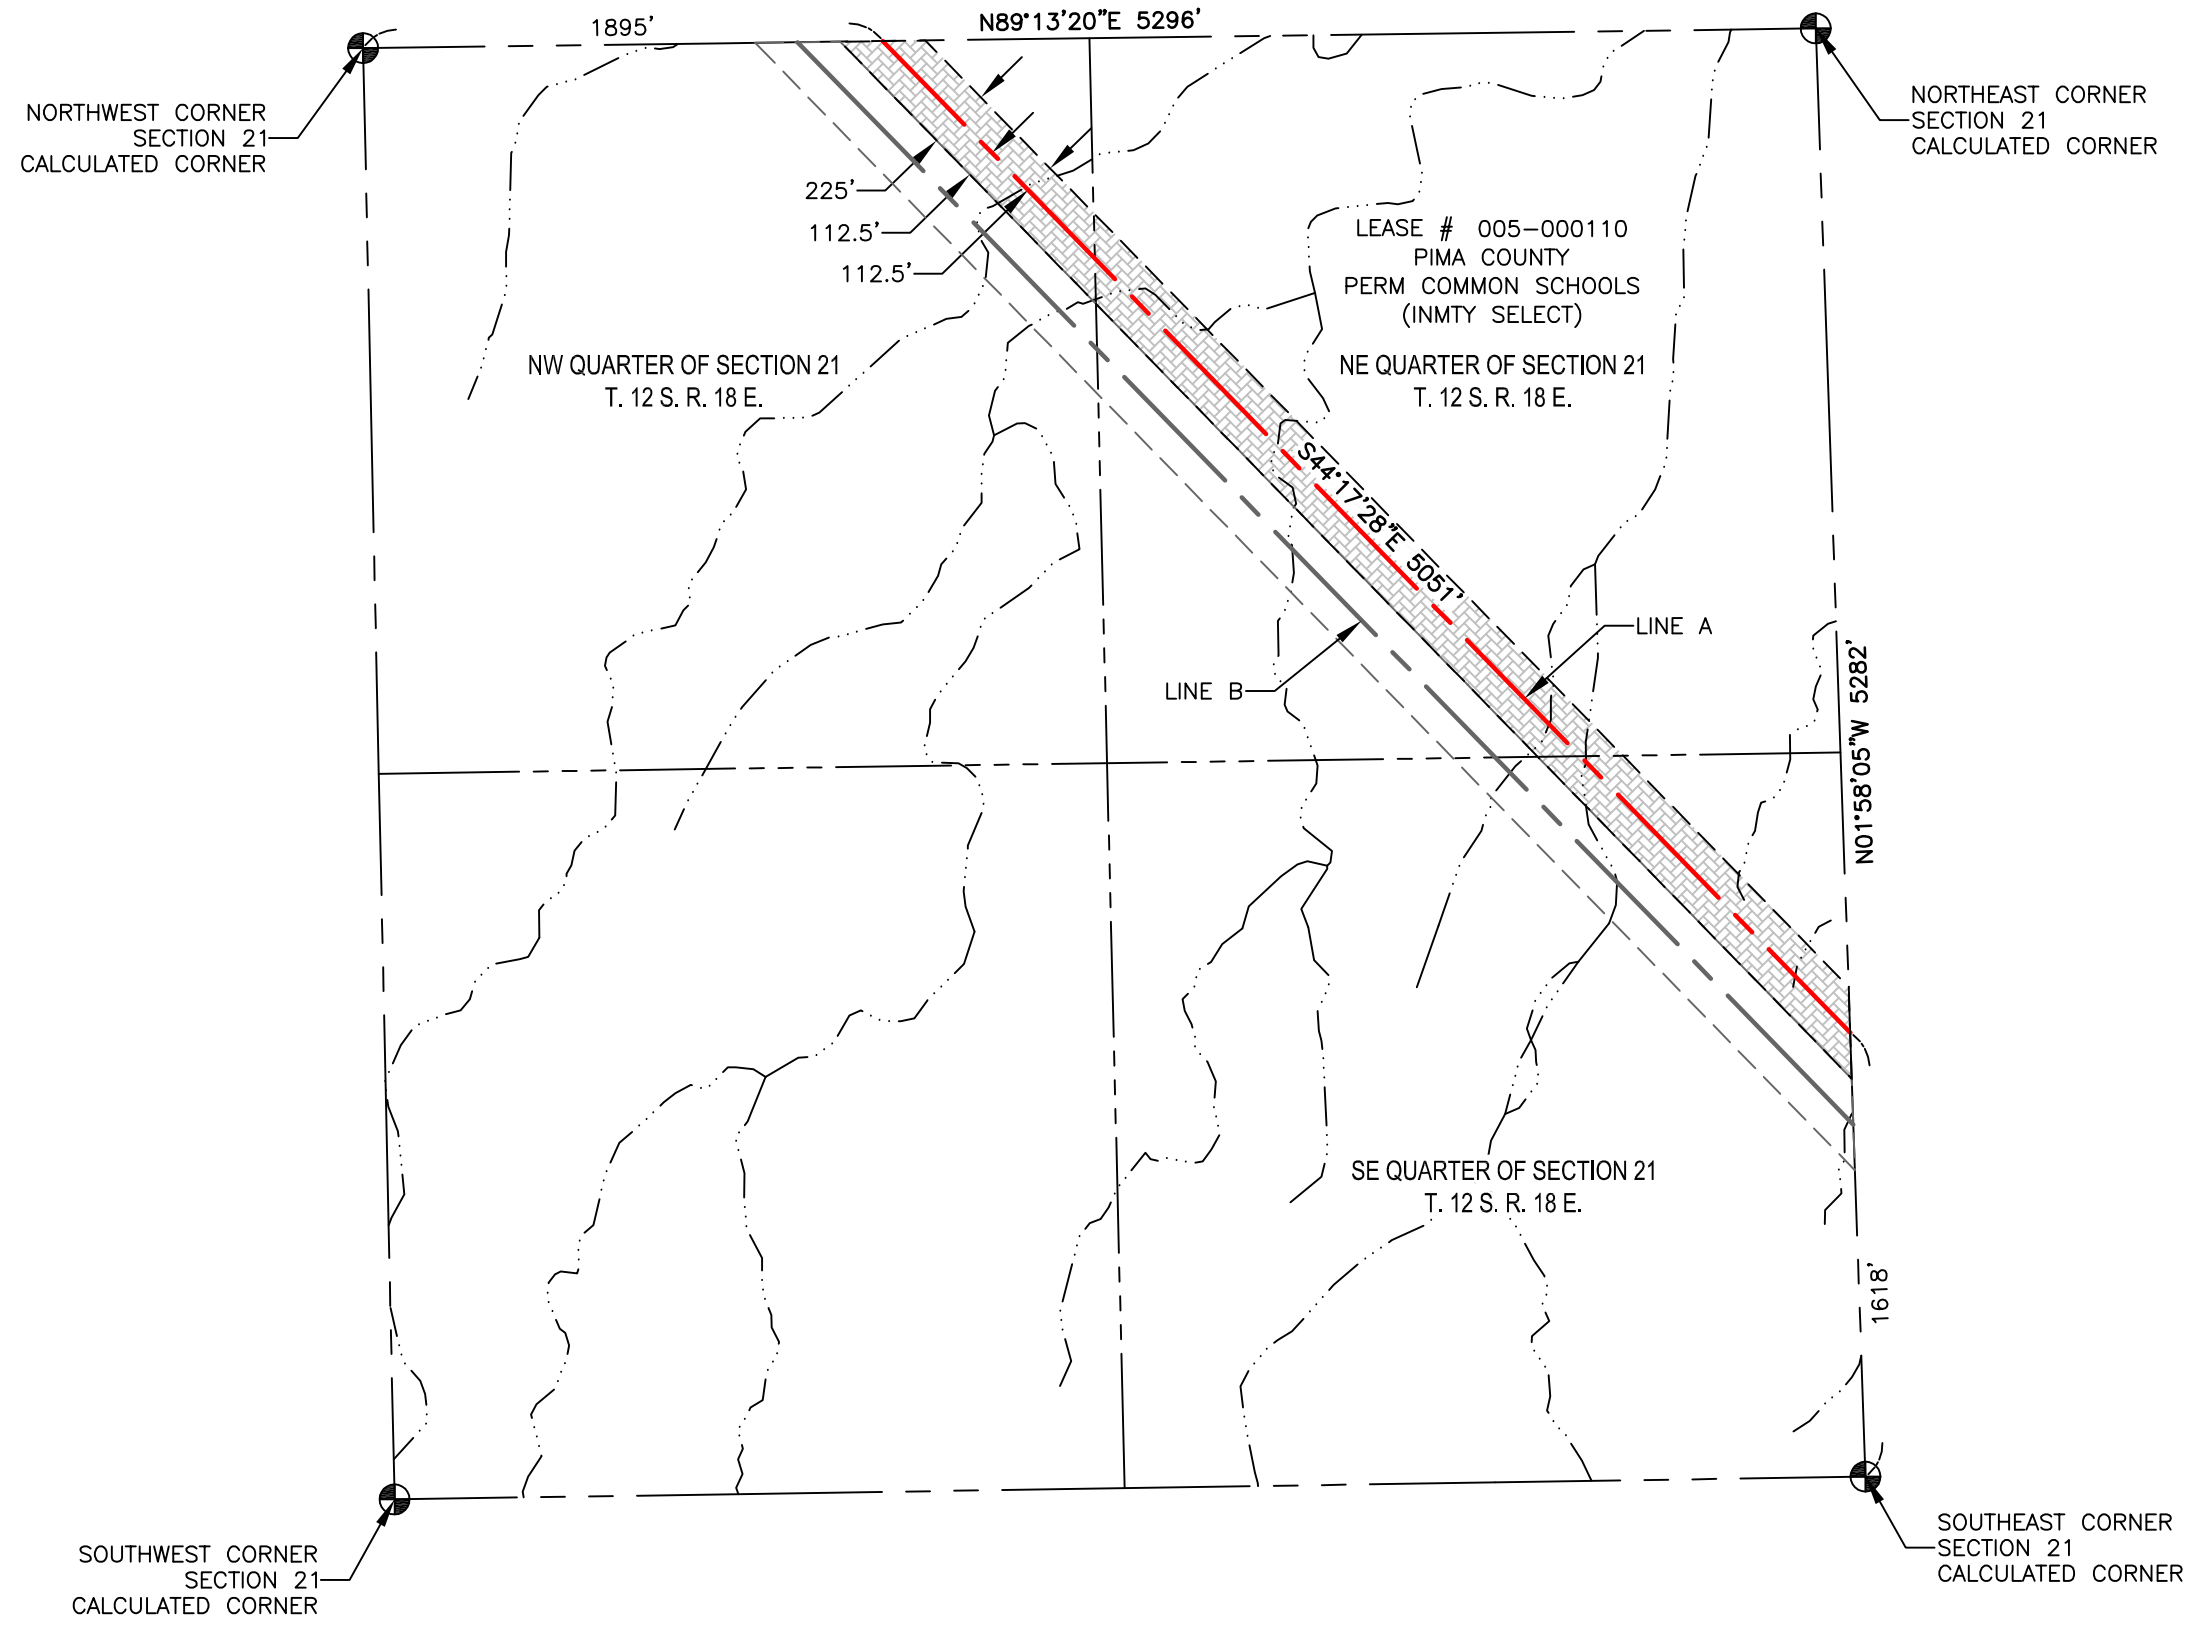

ARIZONA STATE LAND DEPARTMENT  
SECTION. 21  
TOWNSHIP. 12S  
RANGE. 18E

**LEGEND**

- RIGHT OF WAY CENTERLINE
- SECTION LINE
- QUARTER SECTION LINE
- FLOWLINES
- WATERBODY
- RIGHT OF WAY LINE A
- CALCULATED SECTION CORNER

- NOTES:
- THIS EXHIBIT DOES NOT REPRESENT A MONUMENTED LAND SURVEY.
  - BOUNDARY LINES SHOWN HEREON ARE FROM GIS DATABASES.
  - ALL FEMA AND 404 WATERWAY INFORMATION SHOWN IS OF BEST REPRESENTATION OF AVAILABLE MAPS
  - SURVEYING AND MAPPING, INC. ACCEPTS NO LIABILITY WITH RESPECT TO THE ACCURACY OF THE RECORD INFORMATION PROVIDED BY OTHERS.
  - ALL BEARINGS ARE GRID BEARINGS AND ARE BASED ON NAD83 ARIZONA STATE PLANE, CENTRAL ZONE. ALL DISTANCES ARE REPRESENTED IN GRID VALUES, MEASURED IN INTERNATIONAL FEET, AND ARE BASED ON SAID HORIZONTAL DATUM.

	LINEAR FEET	SQUARE FEET	ACRES
R-O-W LINE A	5051	1136918	26.100

PROJECT: SW TRANSMISSION
JOB NUMBER: 1016037162
DATE: 8/10/2016
SCALE: 1" = 700'
TRACT ID:
DRAWN BY: FBL



**SAM**  
SURVEYING & MAPPING ENGINEERING  
555 Zang St., Suite 210 Lakewood CO, 80228  
Ph: (303) 988-5852 Fax: (303) 988-2195  
EMAIL: info@sam.biz


SUNZIA  
SOUTHWEST TRANSMISSION  
PROJECT  
ASLD ROW APPLICATION  
PIMA COUNTY, ARIZONA

SHT-15 005-001110-SUNZIA PRELIM ROW 12S-18E-21 A.DWG

PRELIMINARY R-O-W EXHIBIT LINE A  
ARIZONA STATE LAND DEPARTMENT

NORTHWEST CORNER  
SECTION 22  
CALCULATED CORNER

NORTHEAST CORNER  
SECTION 22  
CALCULATED CORNER

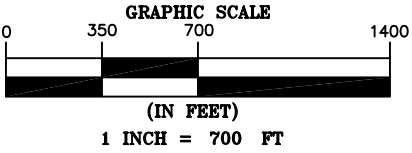

ARIZONA STATE LAND DEPARTMENT

SECTION. 22

TOWNSHIP. 12S

RANGE. 18E

LEGEND

- RIGHT OF WAY CENTERLINE
- SECTION LINE
- QUARTER SECTION LINE
- FLOWLINES
- WATERBODY
- RIGHT OF WAY LINE A
- CALCULATED SECTION CORNER

NOTES:

- THIS EXHIBIT DOES NOT REPRESENT A MONUMENTED LAND SURVEY.
- BOUNDARY LINES SHOWN HEREON ARE FROM GIS DATABASES.
- ALL FEMA AND 404 WATERWAY INFORMATION SHOWN IS OF BEST REPRESENTATION OF AVAILABLE MAPS
- SURVEYING AND MAPPING, INC. ACCEPTS NO LIABILITY WITH RESPECT TO THE ACCURACY OF THE RECORD INFORMATION PROVIDED BY OTHERS.
- ALL BEARINGS ARE GRID BEARINGS AND ARE BASED ON NAD83 ARIZONA STATE PLANE, CENTRAL ZONE. ALL DISTANCES ARE REPRESENTED IN GRID VALUES, MEASURED IN INTERNATIONAL FEET, AND ARE BASED ON SAID HORIZONTAL DATUM.

	LINEAR FEET	SQUARE FEET	ACRES
R-O-W LINE A	2218	499227	11.461



PROJECT: SW TRANSMISSION  
JOB NUMBER: 1016037162  
DATE: 8/10/2016  
SCALE: 1" = 700'  
TRACT ID:  
DRAWN BY: FBL




SUNZIA  
SOUTHWEST TRANSMISSION  
PROJECT  
ASLD ROW APPLICATION  
PIMA COUNTY, ARIZONA

SHT-16\_005-001110-SUNZIA PRELIM ROW 12S-18E-22 A.DWG

PRELIMINARY R-O-W EXHIBIT LINE A  
ARIZONA STATE LAND DEPARTMENT

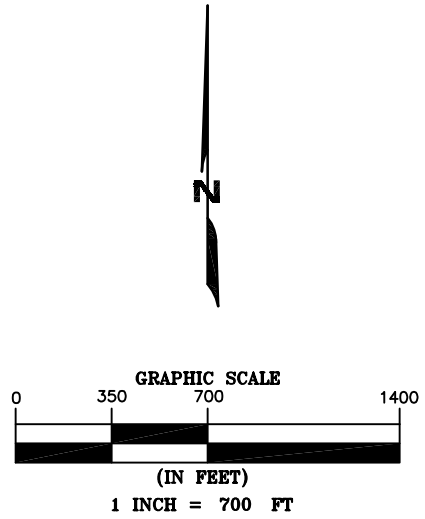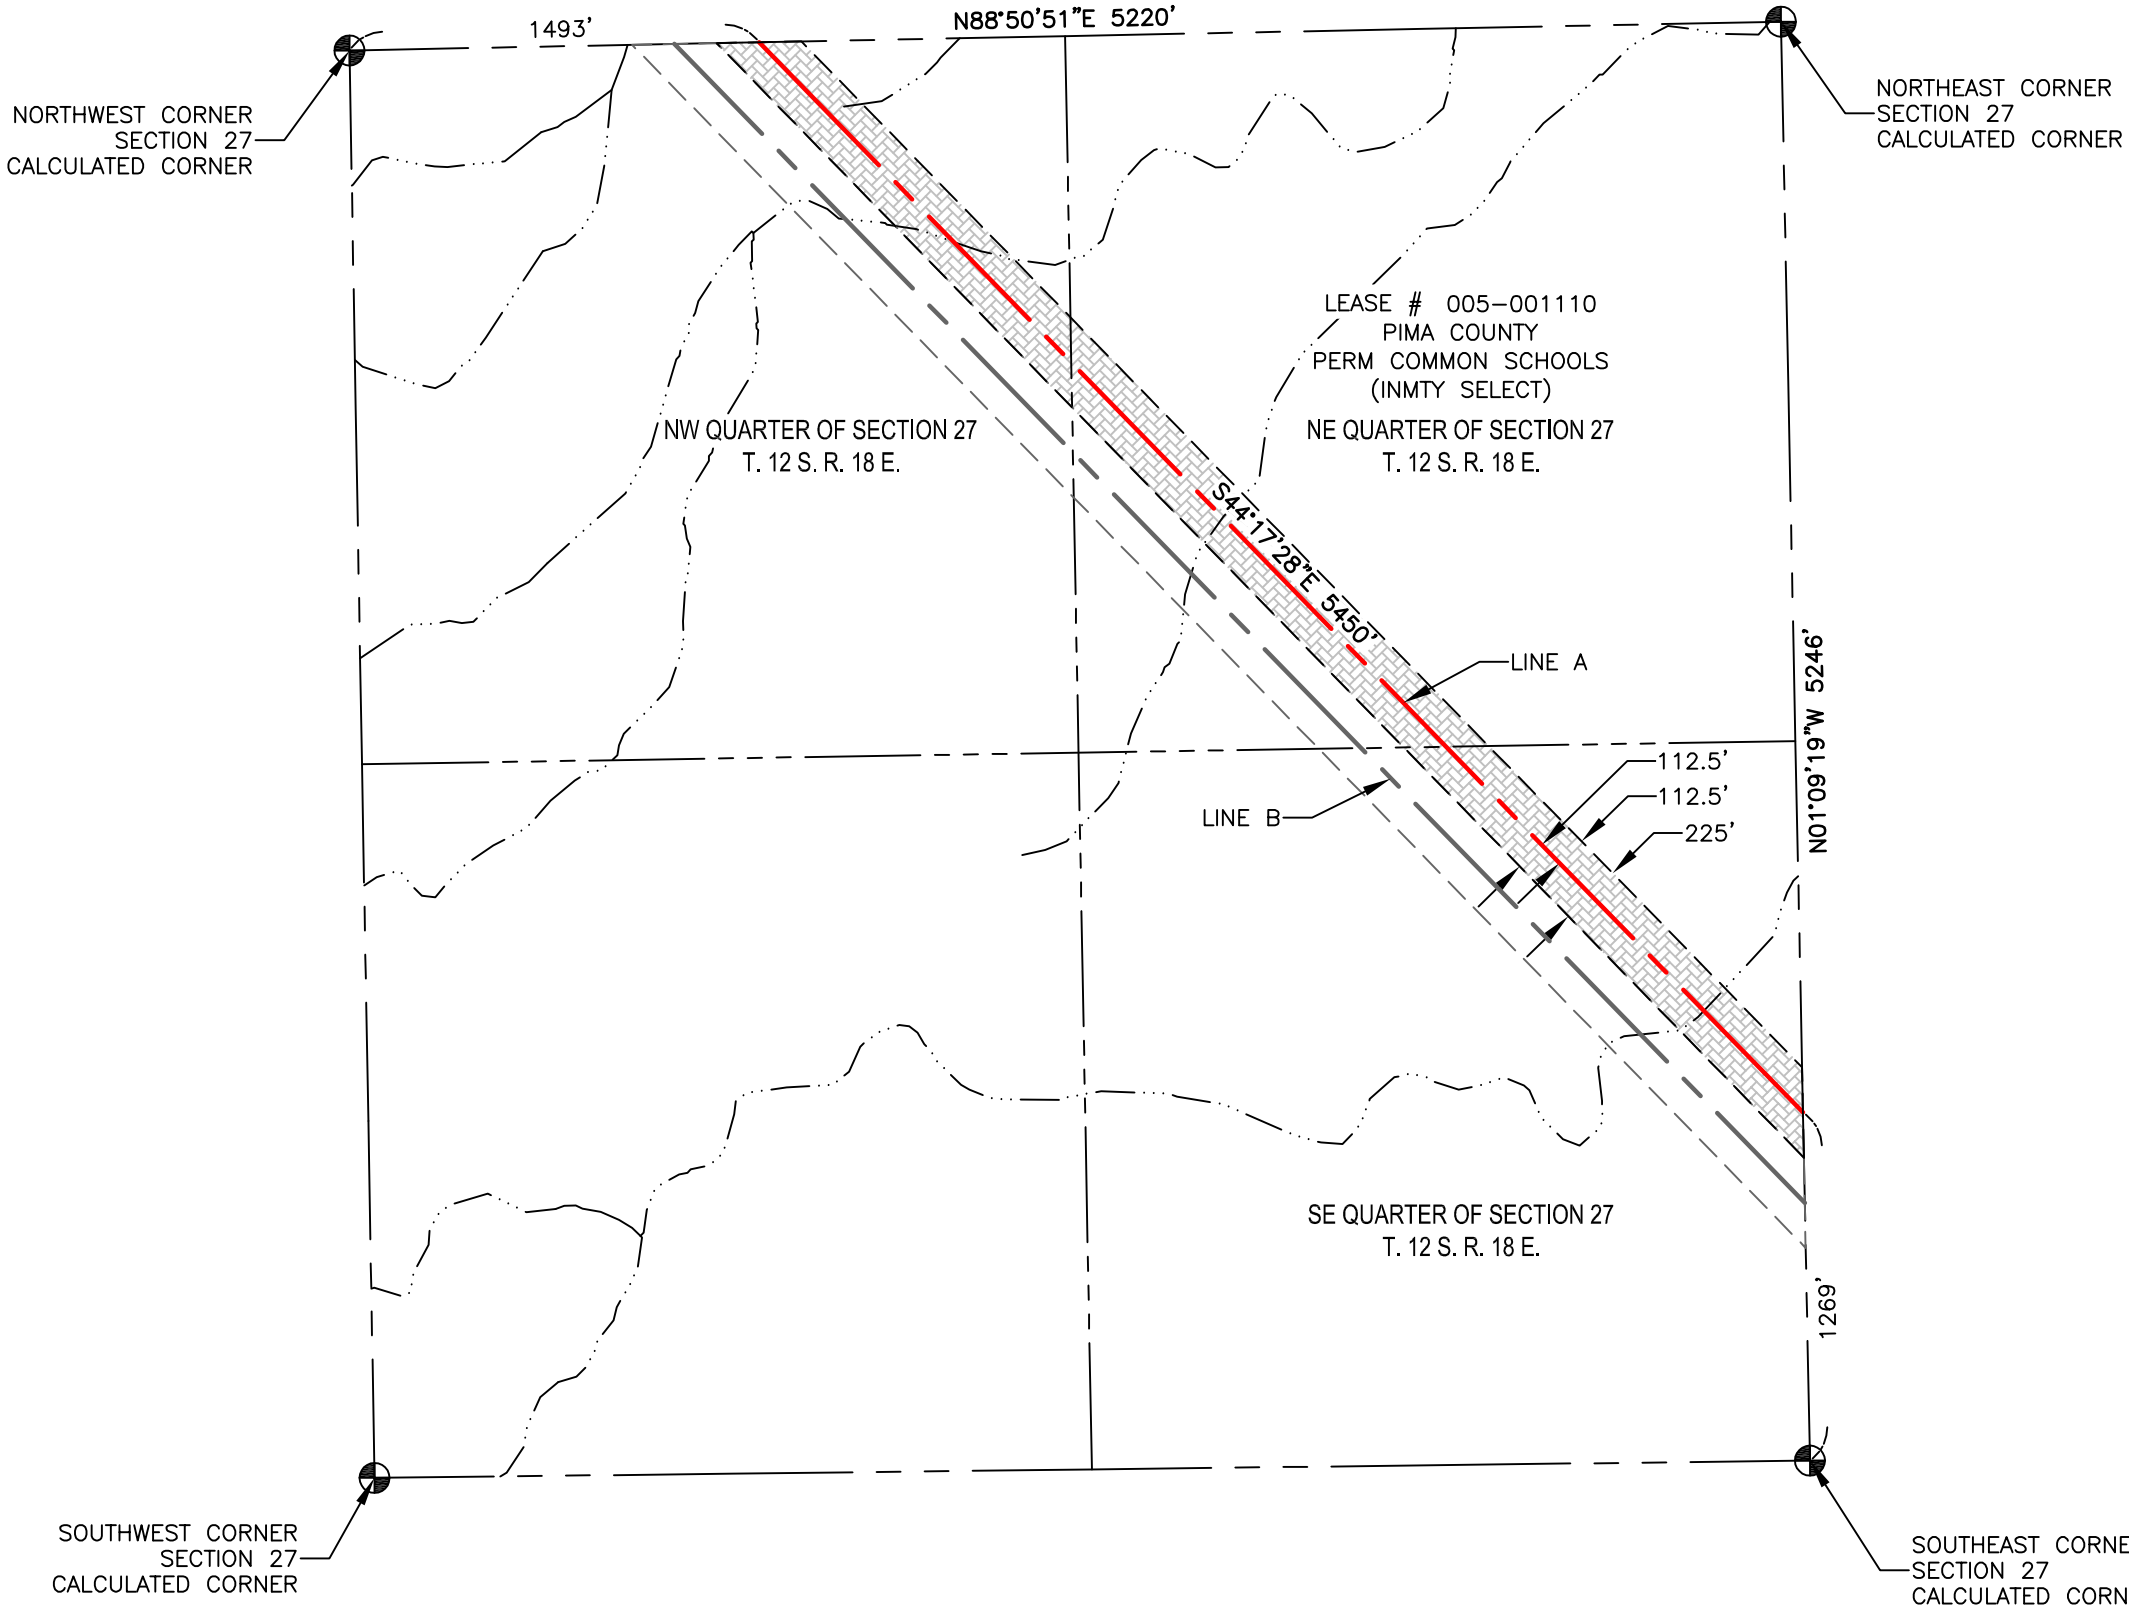

ARIZONA STATE LAND DEPARTMENT  
SECTION. 27  
TOWNSHIP. 18S  
RANGE. 22E

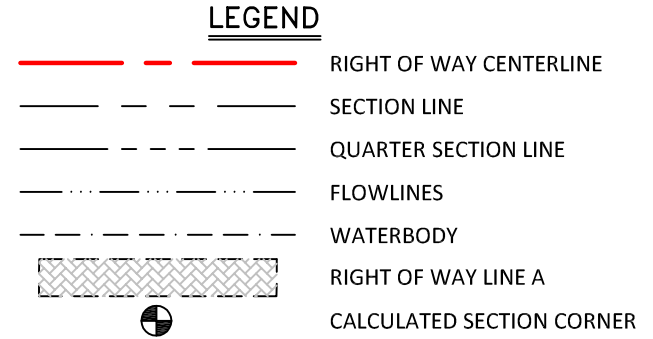

- NOTES:
1. THIS EXHIBIT DOES NOT REPRESENT A MONUMENTED LAND SURVEY.
  2. BOUNDARY LINES SHOWN HEREON ARE FROM GIS DATABASES.
  3. ALL FEMA AND 404 WATERWAY INFORMATION SHOWN IS OF BEST REPRESENTATION OF AVAILABLE MAPS
  4. SURVEYING AND MAPPING, INC. ACCEPTS NO LIABILITY WITH RESPECT TO THE ACCURACY OF THE RECORD INFORMATION PROVIDED BY OTHERS.
  5. ALL BEARINGS ARE GRID BEARINGS AND ARE BASED ON NAD83 ARIZONA STATE PLANE, CENTRAL ZONE. ALL DISTANCES ARE REPRESENTED IN GRID VALUES, MEASURED IN INTERNATIONAL FEET, AND ARE BASED ON SAID HORIZONTAL DATUM.

	LINEAR FEET	SQUARE FEET	ACRES
R-O-W LINE A	5450	1226745	28.162

PROJECT: SW TRANSMISSION
JOB NUMBER: 1016037162
DATE: 8/10/2016
SCALE: 1" = 700'
TRACT ID:
DRAWN BY: FBL





**SAM**  
SURVEYING & MAPPING ENGINEERING

555 Zang St., Suite 210 Lakewood CO, 80228  
Ph: (303) 988-5852 Fax: (303) 988-2195  
EMAIL: info@sam.biz

SUNZIA  
SOUTHWEST TRANSMISSION  
PROJECT  
ASLD ROW APPLICATION  
PIMA COUNTY, ARIZONA

SHT-17 005-001110-SUNZIA PRELIM ROW 12S-18E-27 A.DWG

PRELIMINARY R-O-W EXHIBIT LINE A  
ARIZONA STATE LAND DEPARTMENT

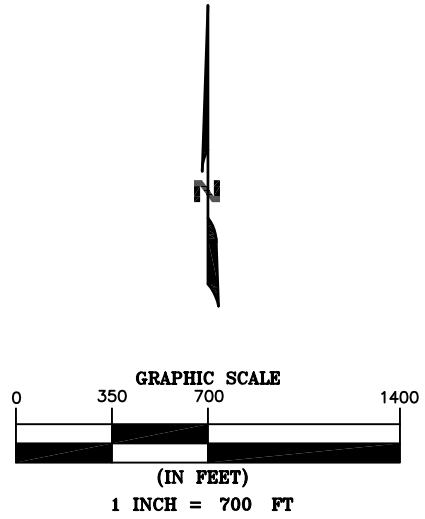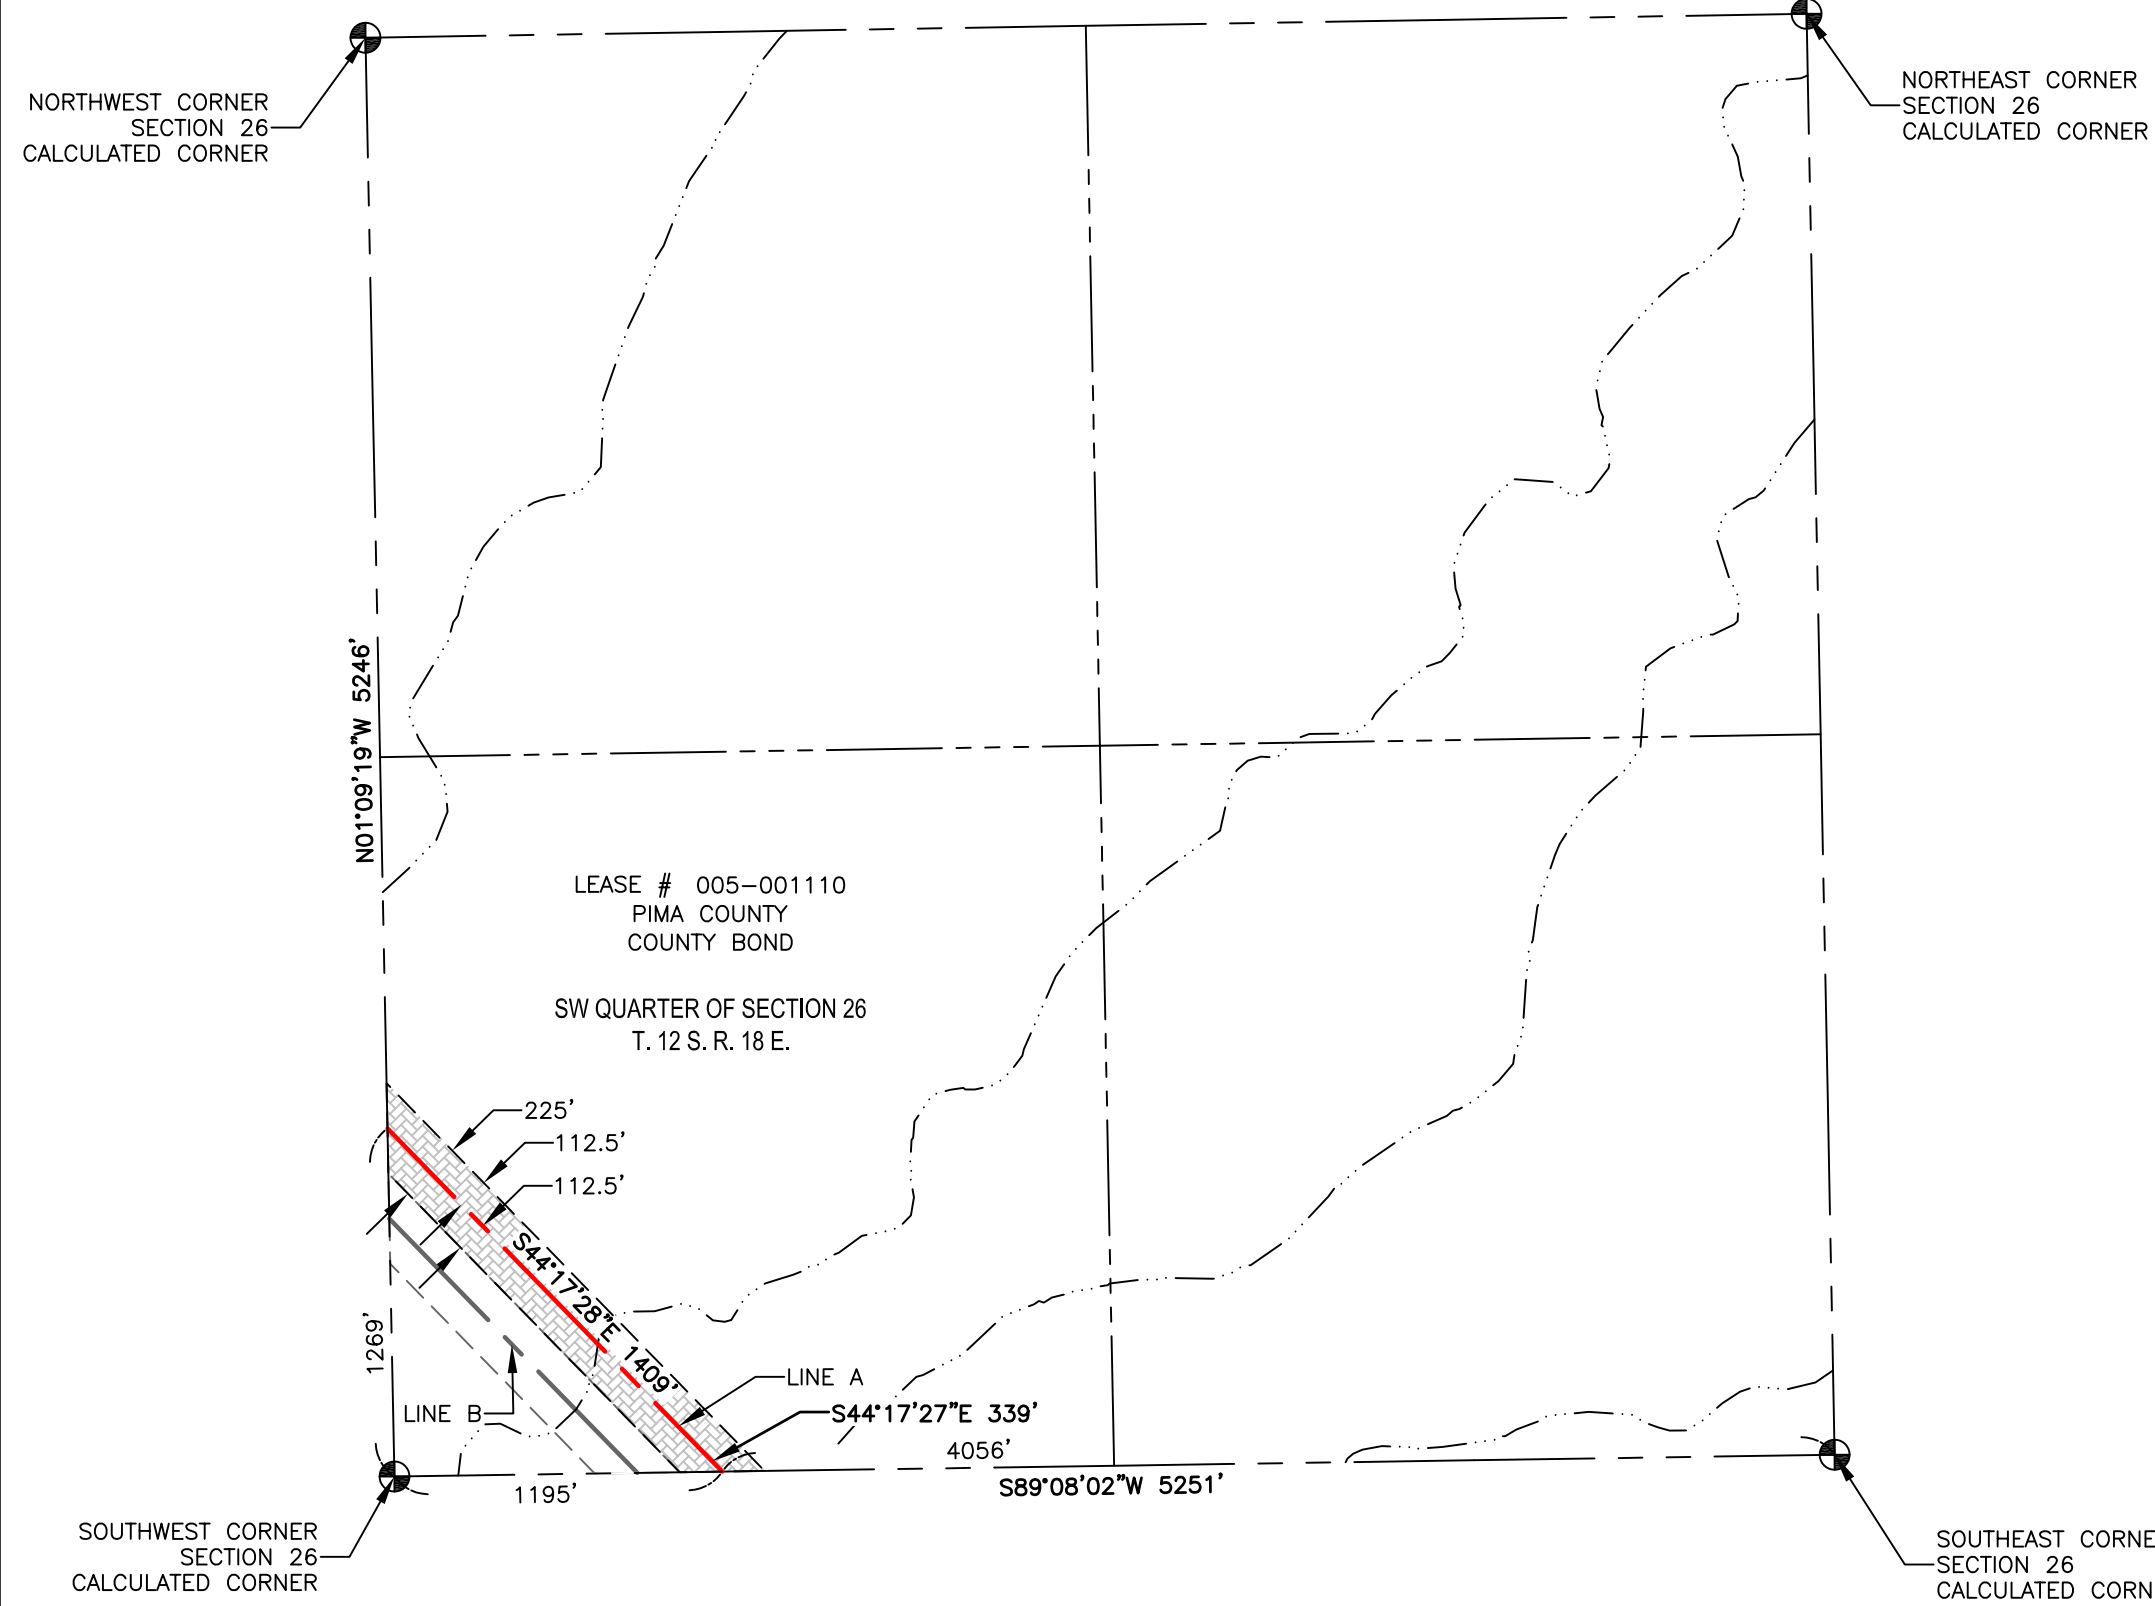

ARIZONA STATE LAND DEPARTMENT  
SECTION. 26  
TOWNSHIP. 12S  
RANGE. 18E

- LEGEND**
- RIGHT OF WAY CENTERLINE
  - SECTION LINE
  - QUARTER SECTION LINE
  - FLOWLINES
  - WATERBODY
  - RIGHT OF WAY LINE A
  - CALCULATED SECTION CORNER

- NOTES:
- THIS EXHIBIT DOES NOT REPRESENT A MONUMENTED LAND SURVEY.
  - BOUNDARY LINES SHOWN HEREON ARE FROM GIS DATABASES.
  - ALL FEMA AND 404 WATERWAY INFORMATION SHOWN IS OF BEST REPRESENTATION OF AVAILABLE MAPS
  - SURVEYING AND MAPPING, INC. ACCEPTS NO LIABILITY WITH RESPECT TO THE ACCURACY OF THE RECORD INFORMATION PROVIDED BY OTHERS.
  - ALL BEARINGS ARE GRID BEARINGS AND ARE BASED ON NAD83 ARIZONA STATE PLANE, CENTRAL ZONE. ALL DISTANCES ARE REPRESENTED IN GRID VALUES, MEASURED IN INTERNATIONAL FEET, AND ARE BASED ON SAID HORIZONTAL DATUM.

	LINEAR FEET	SQUARE FEET	ACRES
R-O-W LINE A	1748	393417	9.032

PROJECT: SW TRANSMISSION
JOB NUMBER: 1016037162
DATE: 8/10/2016
SCALE: 1" = 700'
TRACT ID:
DRAWN BY: FBL





**SAM**  
SURVEYING & MAPPING  
555 Zang St., Suite 210 Lakewood CO, 80228  
Ph: (303) 988-5852 Fax: (303) 988-2195  
EMAIL: info@sam.biz

SUNZIA  
SOUTHWEST TRANSMISSION  
PROJECT  
ASLD ROW APPLICATION  
PIMA COUNTY, ARIZONA

SHT-18\_005-001110-SUNZIA PRELIM ROW 12S-18E-26 A.DWG

PRELIMINARY R-O-W EXHIBIT LINE A  
ARIZONA STATE LAND DEPARTMENT

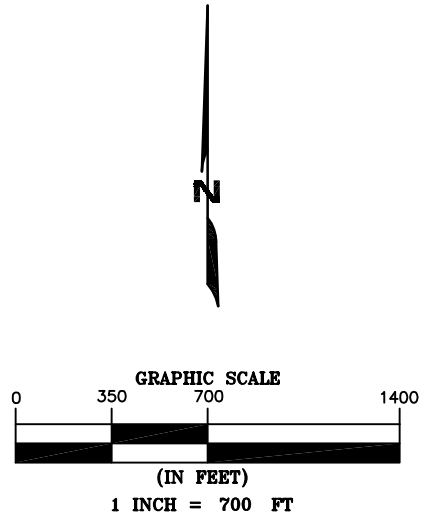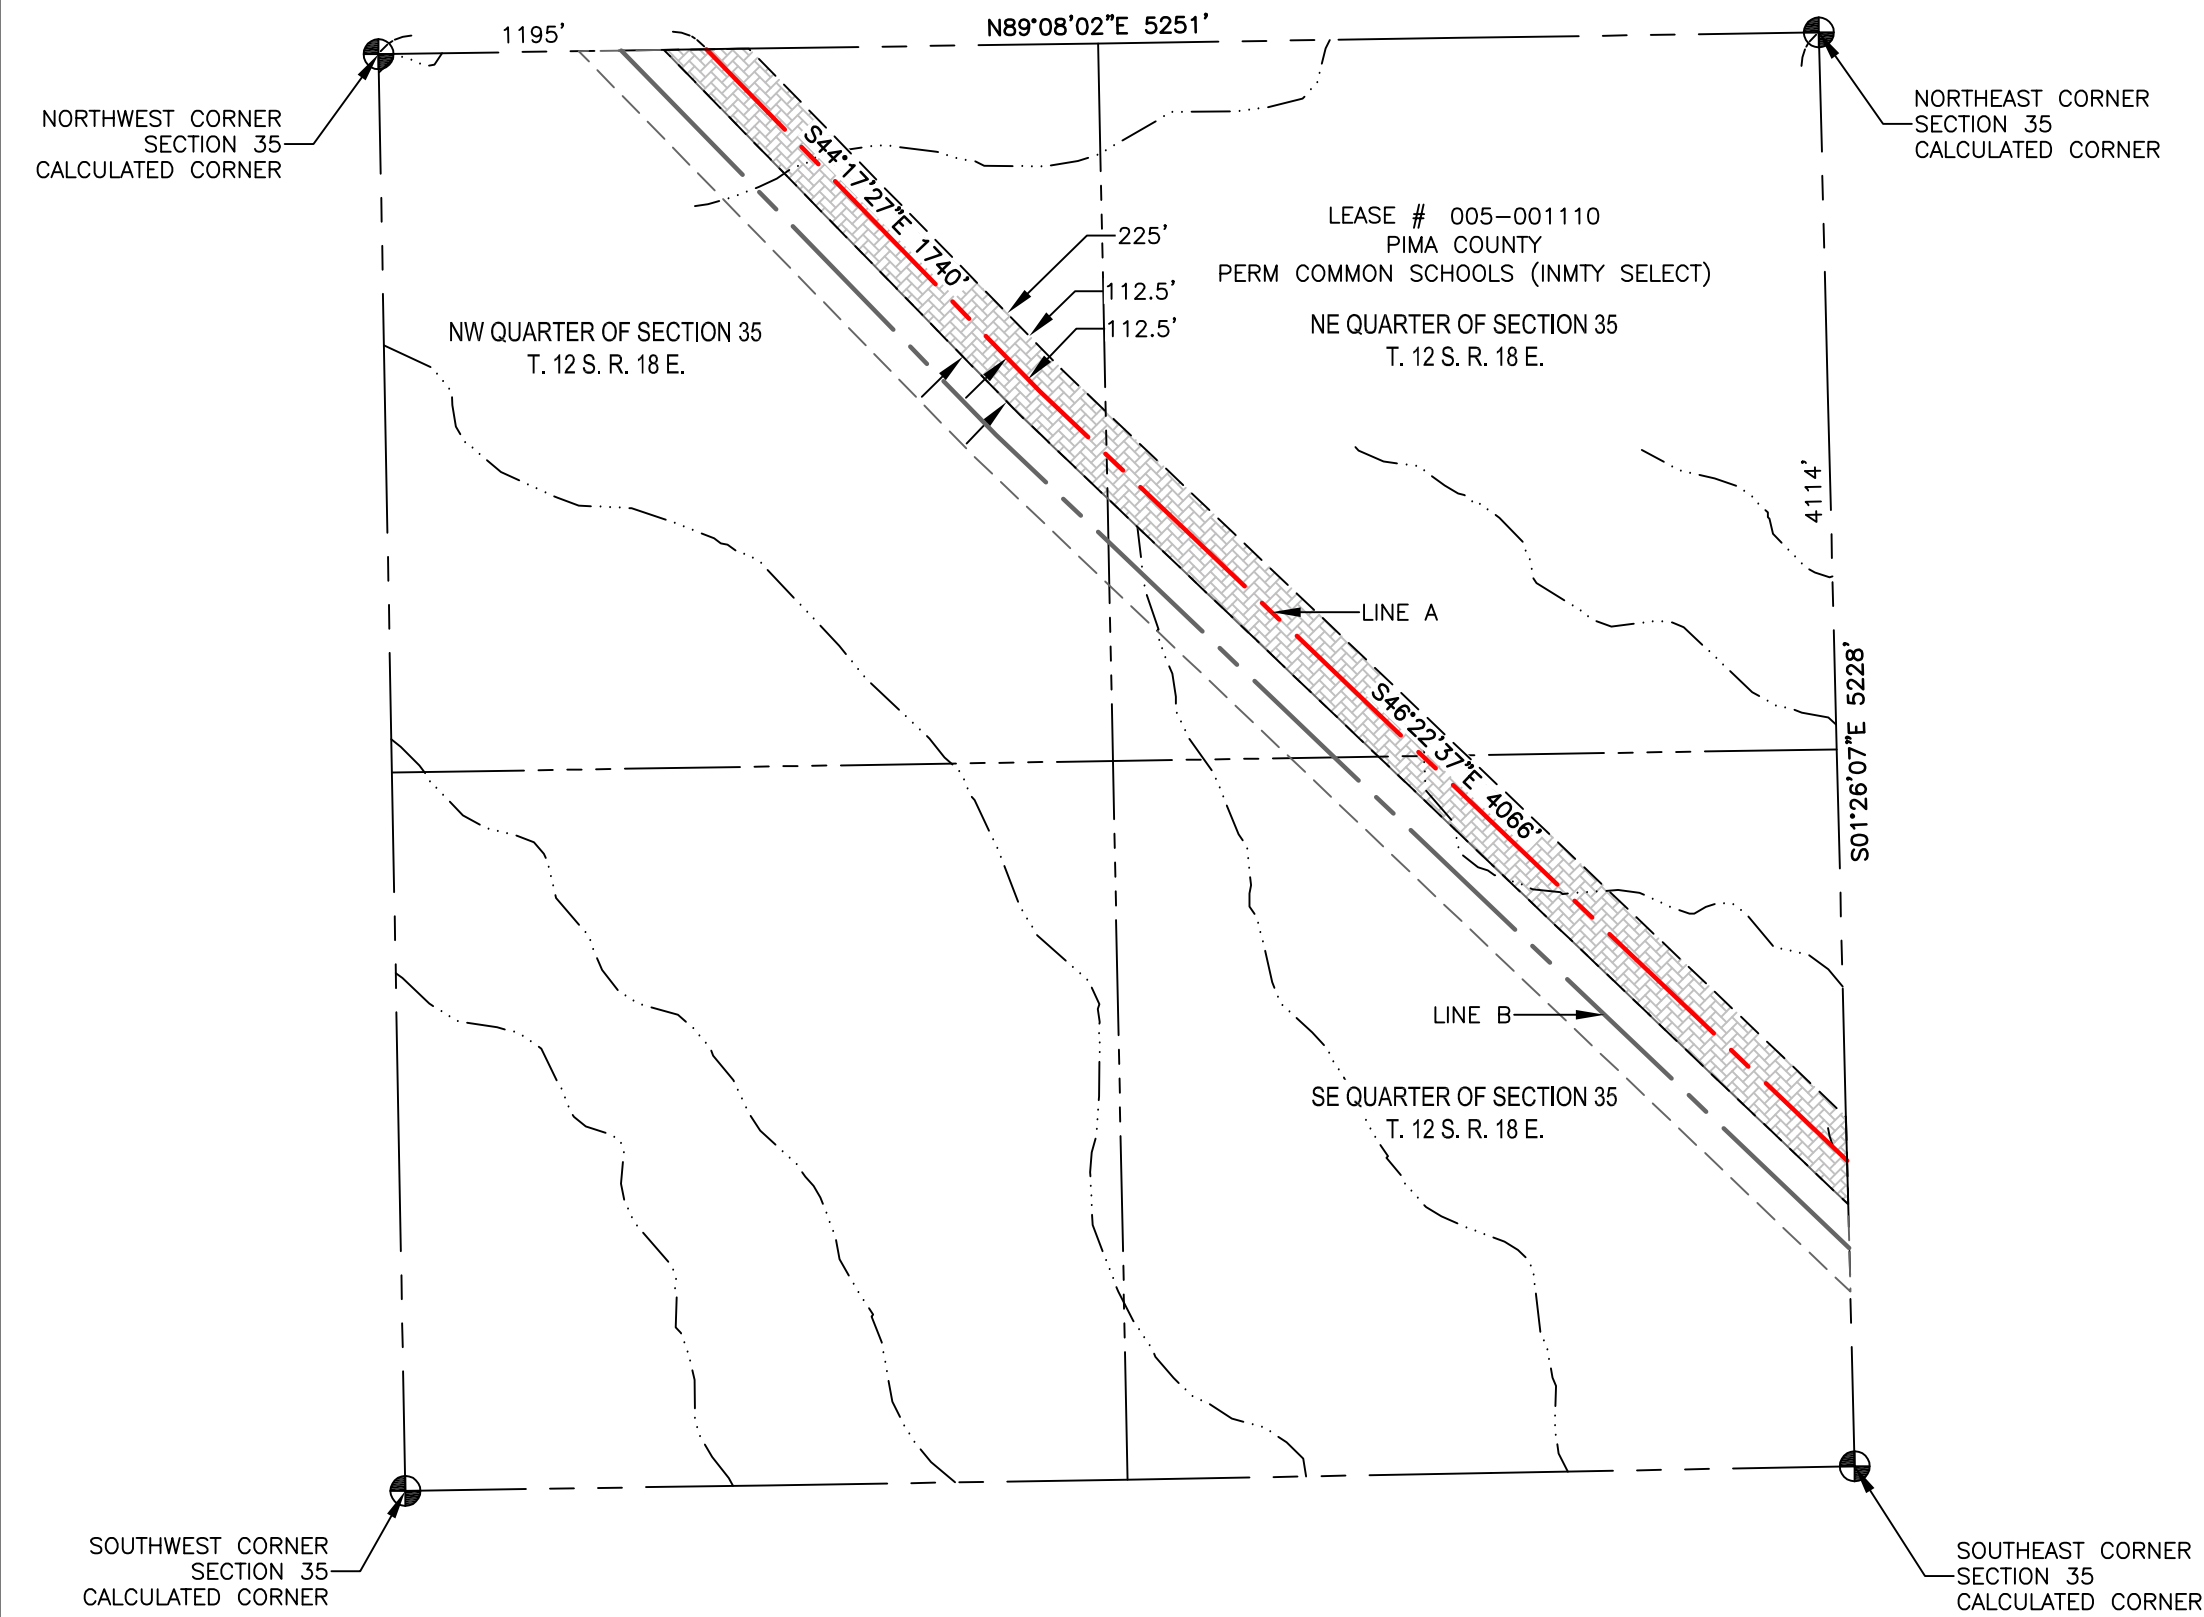

ARIZONA STATE LAND DEPARTMENT  
SECTION. 35  
TOWNSHIP. 12S  
RANGE. 18E

- LEGEND**
- RIGHT OF WAY CENTERLINE
  - SECTION LINE
  - QUARTER SECTION LINE
  - FLOWLINES
  - WATERBODY
  - RIGHT OF WAY LINE A
  - CALCULATED SECTION CORNER

- NOTES:**
- THIS EXHIBIT DOES NOT REPRESENT A MONUMENTED LAND SURVEY.
  - BOUNDARY LINES SHOWN HEREON ARE FROM GIS DATABASES.
  - ALL FEMA AND 404 WATERWAY INFORMATION SHOWN IS OF BEST REPRESENTATION OF AVAILABLE MAPS
  - SURVEYING AND MAPPING, INC. ACCEPTS NO LIABILITY WITH RESPECT TO THE ACCURACY OF THE RECORD INFORMATION PROVIDED BY OTHERS.
  - ALL BEARINGS ARE GRID BEARINGS AND ARE BASED ON NAD83 ARIZONA STATE PLANE, CENTRAL ZONE. ALL DISTANCES ARE REPRESENTED IN GRID VALUES, MEASURED IN INTERNATIONAL FEET, AND ARE BASED ON SAID HORIZONTAL DATUM.

	LINEAR FEET	SQUARE FEET	ACRES
R-O-W LINE A	5806	1307000	30.005

PROJECT: SW TRANSMISSION  
JOB NUMBER: 1016037162  
DATE: 8/10/2016  
SCALE: 1" = 700'  
TRACT ID:  
DRAWN BY: FBL



**SAM**  
SURVEYING AND MAPPING ENGINEERING  
555 Zang St., Suite 210 Lakewood CO, 80228  
Ph: (303) 988-5852 Fax: (303) 988-2195  
EMAIL: info@sam.biz


SUNZIA  
SOUTHWEST TRANSMISSION  
PROJECT  
ASLD ROW APPLICATION  
PIMA COUNTY, ARIZONA

SHT-19\_005-001110-SUNZIA PRELIM ROW 12S-18E-35 A.DWG

PRELIMINARY R-O-W EXHIBIT LINE A  
ARIZONA STATE LAND DEPARTMENT

NORTHWEST CORNER  
SECTION 36  
CALCULATED CORNER

NORTHEAST CORNER  
SECTION 36  
CALCULATED CORNER

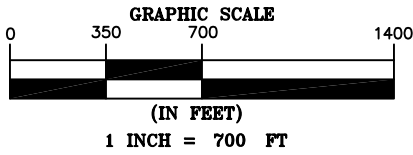

ARIZONA STATE LAND DEPARTMENT

SECTION. 36

TOWNSHIP. 12S

RANGE. 18E

LEGEND

- RIGHT OF WAY CENTERLINE
- SECTION LINE
- QUARTER SECTION LINE
- FLOWLINES
- WATERBODY
- RIGHT OF WAY LINE A
- CALCULATED SECTION CORNER

NOTES:

- THIS EXHIBIT DOES NOT REPRESENT A MONUMENTED LAND SURVEY.
- BOUNDARY LINES SHOWN HEREON ARE FROM GIS DATABASES.
- ALL FEMA AND 404 WATERWAY INFORMATION SHOWN IS OF BEST REPRESENTATION OF AVAILABLE MAPS
- SURVEYING AND MAPPING, INC. ACCEPTS NO LIABILITY WITH RESPECT TO THE ACCURACY OF THE RECORD INFORMATION PROVIDED BY OTHERS.
- ALL BEARINGS ARE GRID BEARINGS AND ARE BASED ON NAD83 ARIZONA STATE PLANE, CENTRAL ZONE. ALL DISTANCES ARE REPRESENTED IN GRID VALUES, MEASURED IN INTERNATIONAL FEET, AND ARE BASED ON SAID HORIZONTAL DATUM.

	LINEAR FEET	SQUARE FEET	ACRES
R-O-W LINE A	1593	358399	8.228



PROJECT: SW TRANSMISSION  
JOB NUMBER: 1016037162  
DATE: 8/10/2016  
SCALE: 1" = 700'  
TRACT ID:  
DRAWN BY: FBL



SUNZIA  
SOUTHWEST TRANSMISSION  
PROJECT  
ASLD ROW APPLICATION  
PIMA COUNTY, ARIZONA

SHT-20\_005-001110-SUNZIA PRELIM ROW 12S-18E-36 A.DWG

PRELIMINARY R-O-W EXHIBIT LINE A  
ARIZONA STATE LAND DEPARTMENT

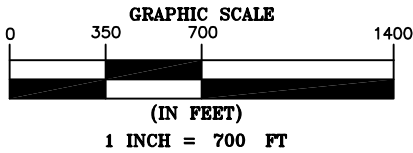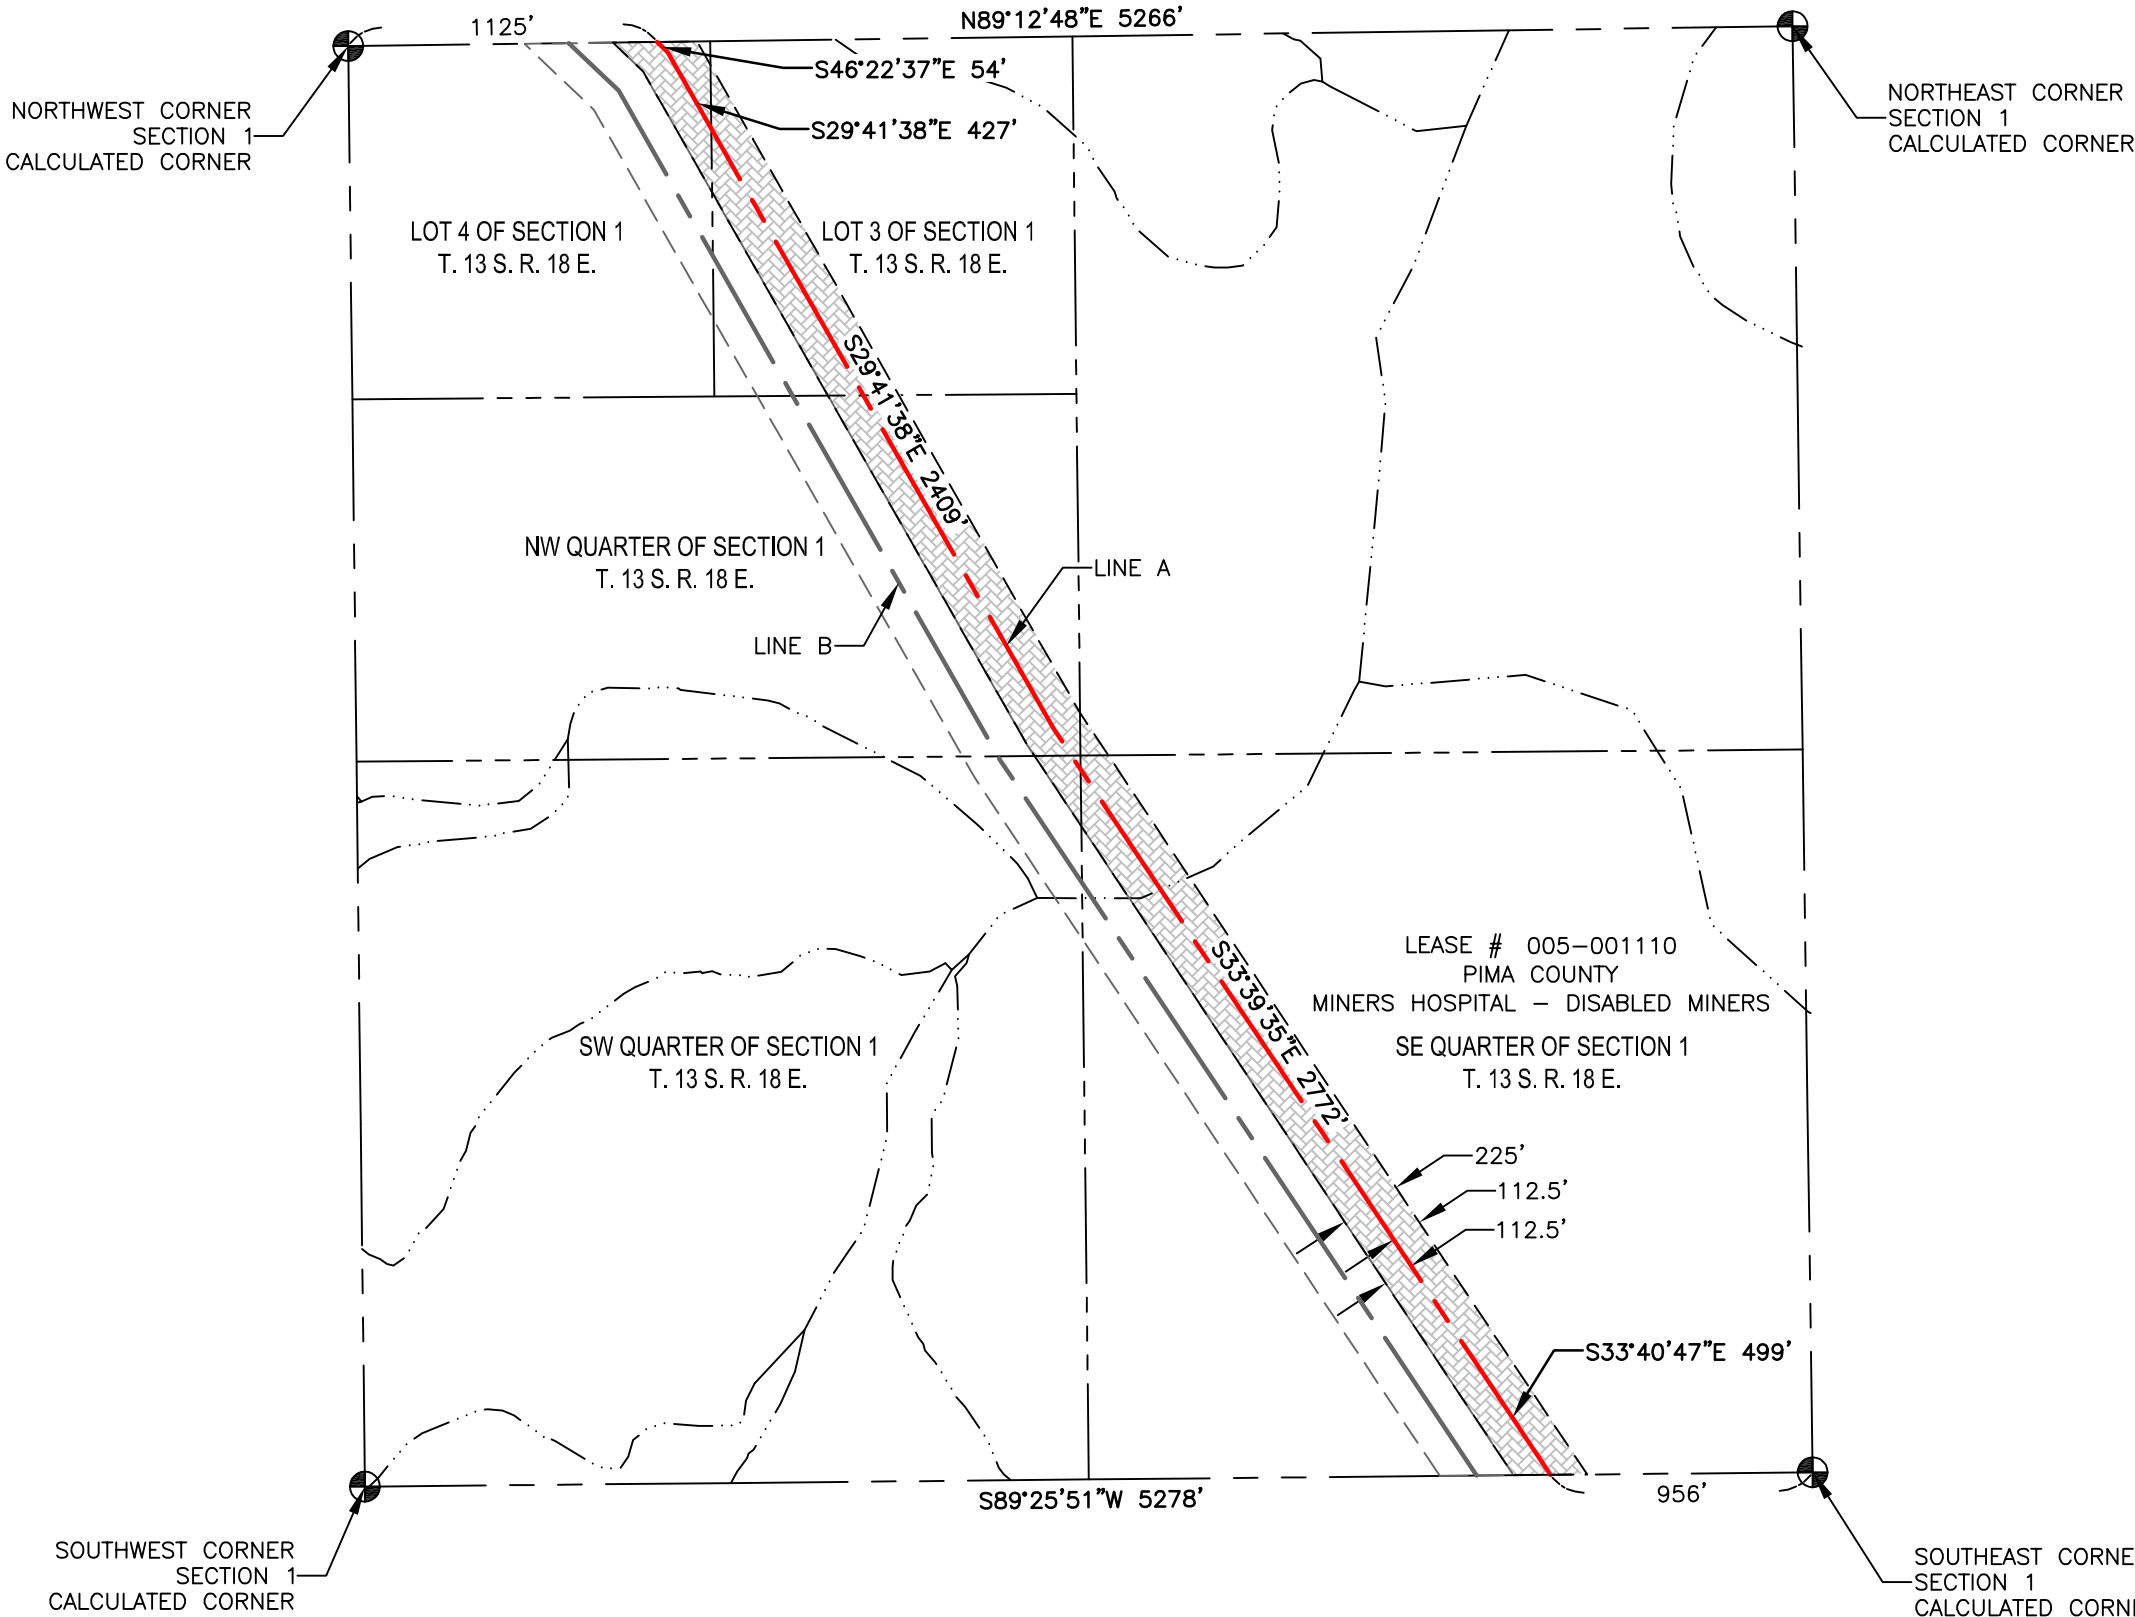

ARIZONA STATE LAND DEPARTMENT  
SECTION. 1  
TOWNSHIP. 13S  
RANGE. 18E

- LEGEND**
- RIGHT OF WAY CENTERLINE
  - SECTION LINE
  - QUARTER SECTION LINE
  - FLOWLINES
  - WATERBODY
  - RIGHT OF WAY LINE A
  - CALCULATED SECTION CORNER

- NOTES:**
- THIS EXHIBIT DOES NOT REPRESENT A MONUMENTED LAND SURVEY.
  - BOUNDARY LINES SHOWN HEREON ARE FROM GIS DATABASES.
  - ALL FEMA AND 404 WATERWAY INFORMATION SHOWN IS OF BEST REPRESENTATION OF AVAILABLE MAPS
  - SURVEYING AND MAPPING, INC. ACCEPTS NO LIABILITY WITH RESPECT TO THE ACCURACY OF THE RECORD INFORMATION PROVIDED BY OTHERS.
  - ALL BEARINGS ARE GRID BEARINGS AND ARE BASED ON NAD83 ARIZONA STATE PLANE, CENTRAL ZONE. ALL DISTANCES ARE REPRESENTED IN GRID VALUES, MEASURED IN INTERNATIONAL FEET, AND ARE BASED ON SAID HORIZONTAL DATUM.

	LINEAR FEET	SQUARE FEET	ACRES
R-O-W LINE A	6161	1386977	31.841



PROJECT: SW TRANSMISSION  
JOB NUMBER: 1016037162  
DATE: 8/10/2016  
SCALE: 1" = 700'  
TRACT ID:  
DRAWN BY: JAH



SUNZIA  
SOUTHWEST TRANSMISSION  
PROJECT  
ASLD ROW APPLICATION  
PIMA COUNTY, ARIZONA

SHT-21\_005-001110-SUNZIA PRELIM ROW 13S-18E-1 A.DWG

PRELIMINARY R-O-W EXHIBIT LINE A  
ARIZONA STATE LAND DEPARTMENT

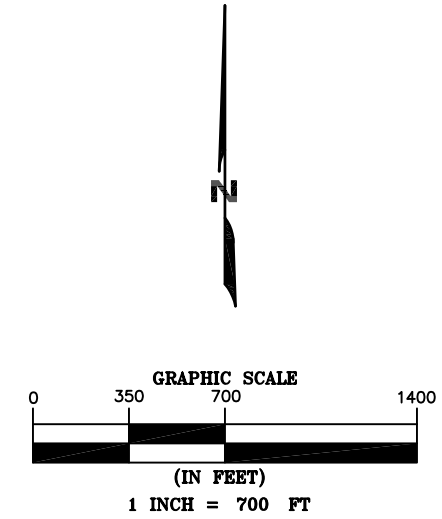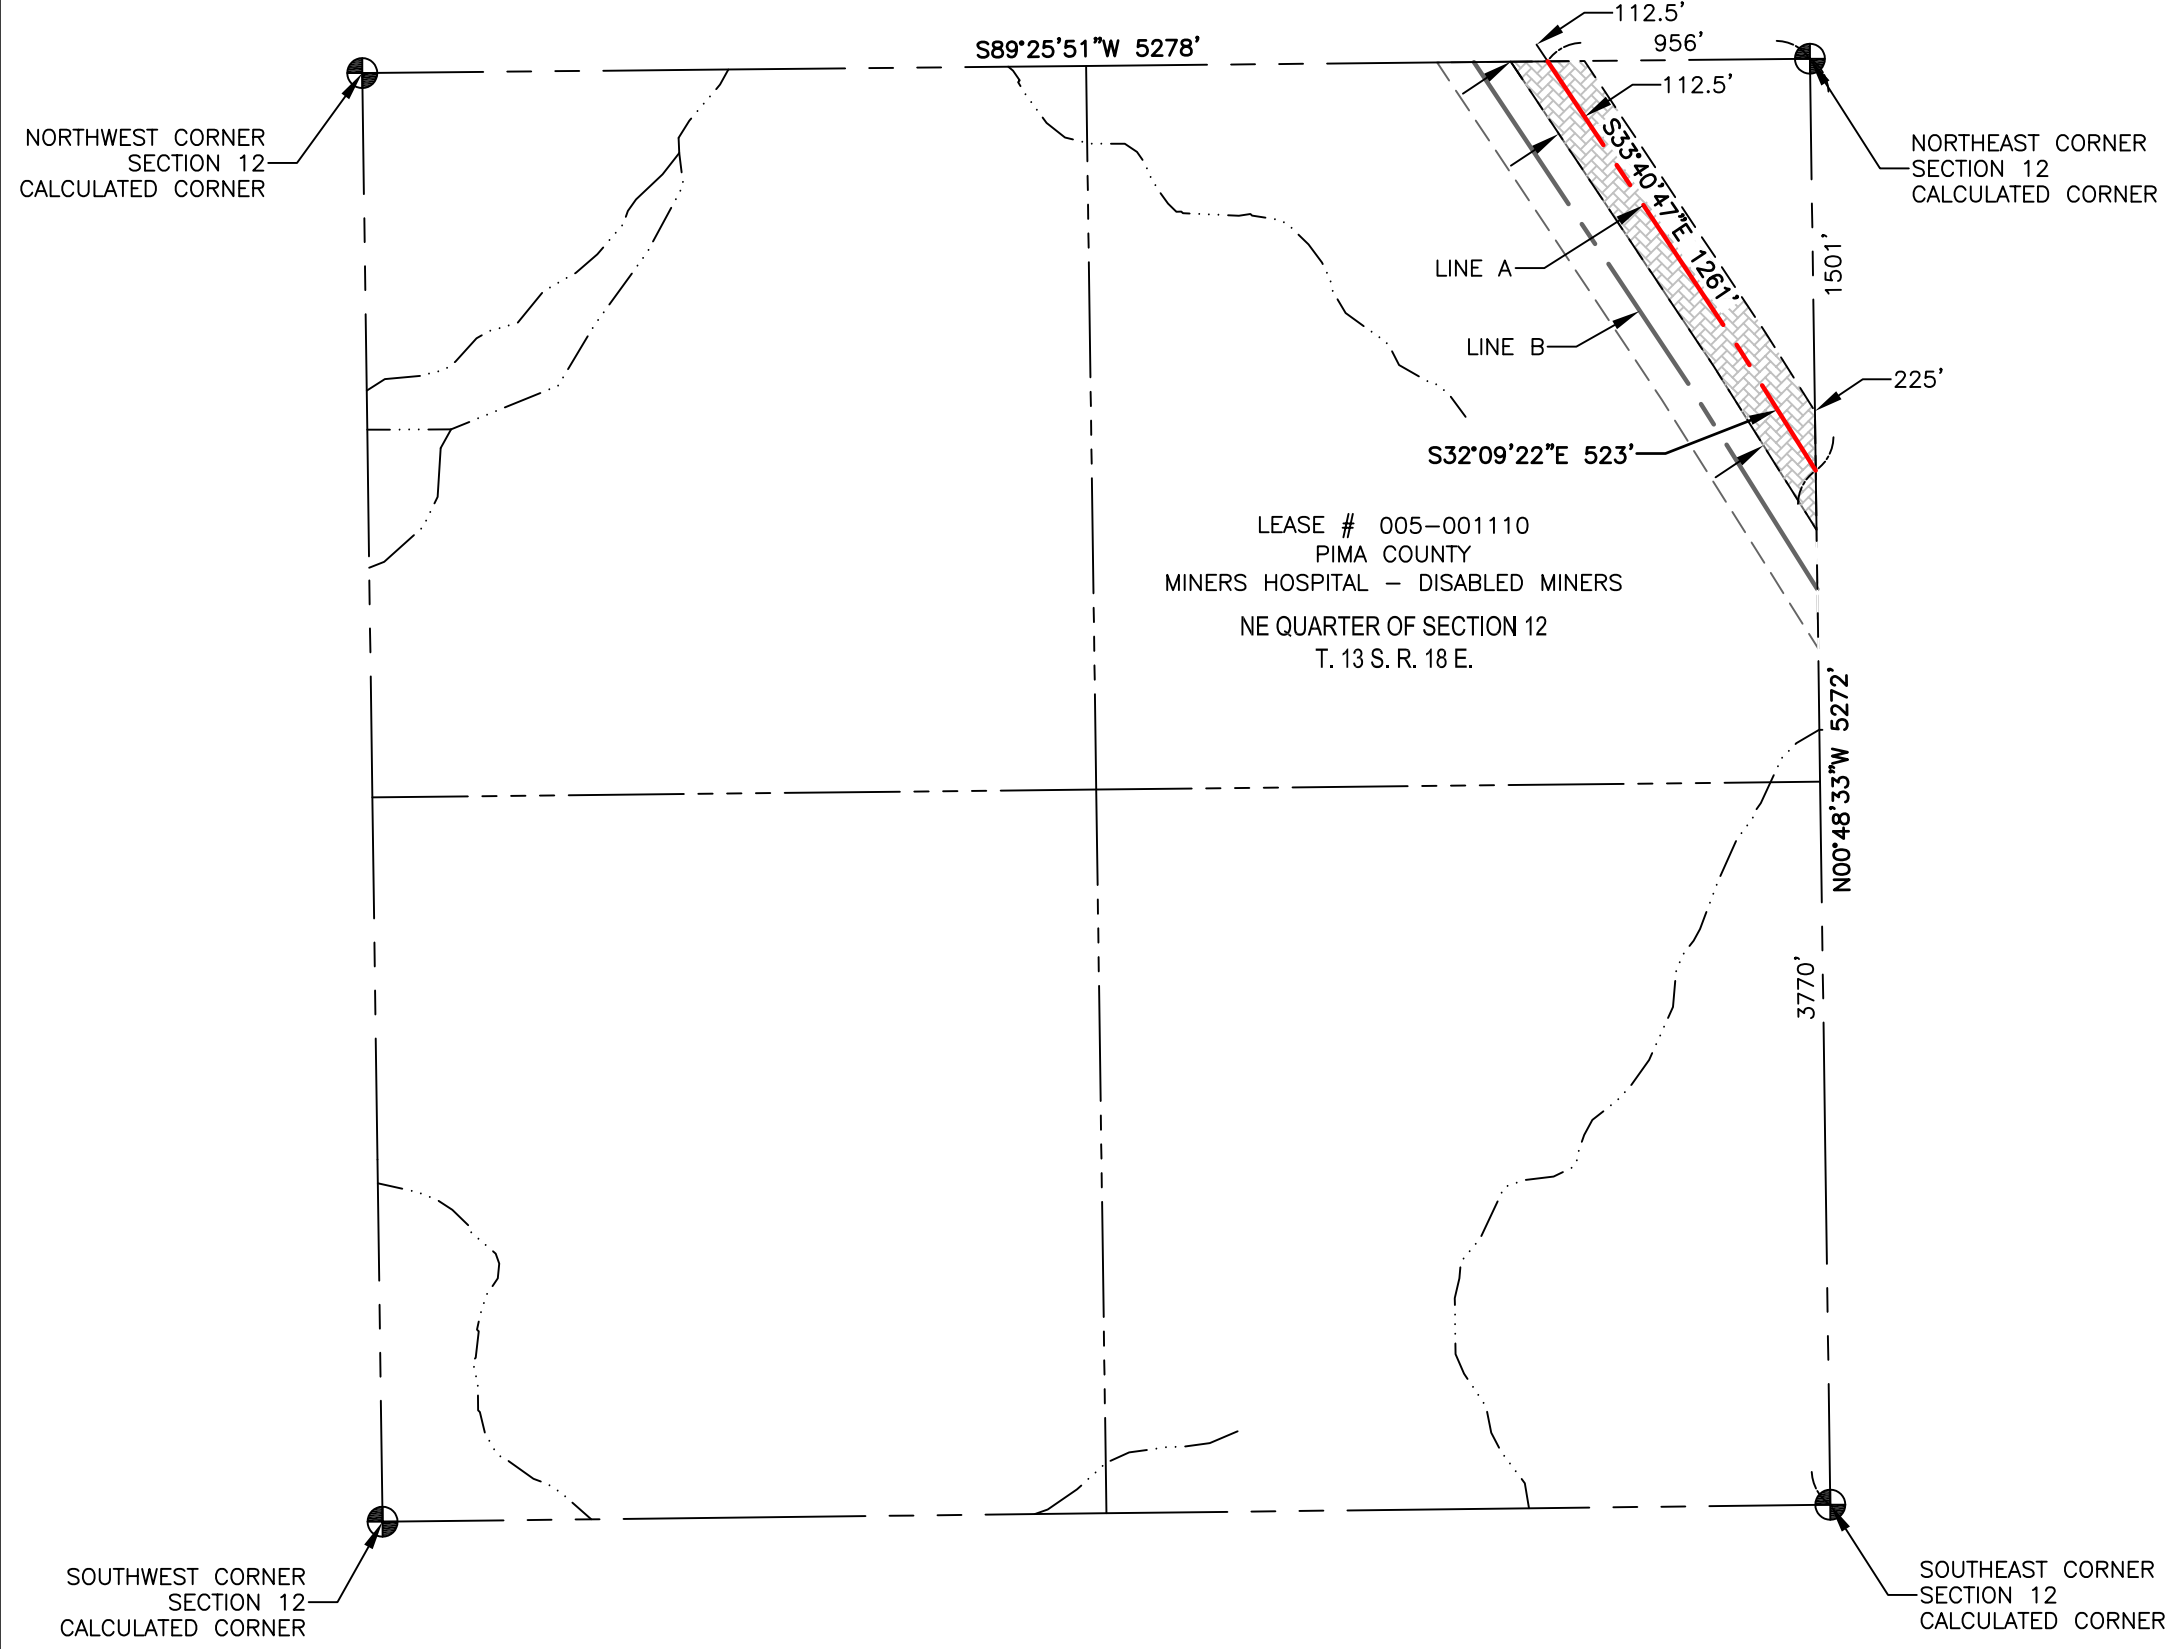

ARIZONA STATE LAND DEPARTMENT  
SECTION. 12  
TOWNSHIP. 13S  
RANGE. 18E

- LEGEND
- RIGHT OF WAY CENTERLINE
  - SECTION LINE
  - QUARTER SECTION LINE
  - FLOWLINES
  - WATERBODY
  - RIGHT OF WAY LINE A
  - CALCULATED SECTION CORNER

- NOTES:
- THIS EXHIBIT DOES NOT REPRESENT A MONUMENTED LAND SURVEY.
  - BOUNDARY LINES SHOWN HEREON ARE FROM GIS DATABASES.
  - ALL FEMA AND 404 WATERWAY INFORMATION SHOWN IS OF BEST REPRESENTATION OF AVAILABLE MAPS
  - SURVEYING AND MAPPING, INC. ACCEPTS NO LIABILITY WITH RESPECT TO THE ACCURACY OF THE RECORD INFORMATION PROVIDED BY OTHERS.
  - ALL BEARINGS ARE GRID BEARINGS AND ARE BASED ON NAD83 ARIZONA STATE PLANE, CENTRAL ZONE. ALL DISTANCES ARE REPRESENTED IN GRID VALUES, MEASURED IN INTERNATIONAL FEET, AND ARE BASED ON SAID HORIZONTAL DATUM.

	LINEAR FEET	SQUARE FEET	ACRES
R-O-W LINE A	1784	401448	9.216

PROJECT: SW TRANSMISSION
JOB NUMBER: 1016037162
DATE: 8/10/2016
SCALE: 1" = 700'
TRACT ID:
DRAWN BY: JAH

555 Zang St., Suite 210 Lakewood CO, 80228  
Ph: (303) 988-5852 Fax: (303) 988-2195  
EMAIL: info@sam.biz

SUNZIA  
SOUTHWEST TRANSMISSION  
PROJECT  
ASLD ROW APPLICATION  
PIMA COUNTY, ARIZONA

SHT-22\_005-001110-SUNZIA PRELIM ROW 13S-18E-12 A.DWG